



# **Volume 2**

## **Part 8 Planning Drawings**

**N52 Calliagstown**  
**Road Safety Improvement Scheme**



# N52 Calliagstown Road Safety Improvement Scheme

## Drawing List:

TRA-06-04-05-99-DG1000 - Drawings List  
TRA-06-04-05-99-DG1001 - Proposed Works Location Plan  
TRA-06-04-05-99-DG1002 - Proposed Works Key Plan  
TRA-06-04-05-99-DG1003 - Location of Site Notices & Proposed Works Extents

|                        |                                                        |
|------------------------|--------------------------------------------------------|
| TRA-06-04-05-99-DG1107 | - Proposed Works, Layout Plan, Chainage 30m to 200m    |
| TRA-06-04-05-99-DG1108 | - Proposed Works, Layout Plan, Chainage 150m to 310m   |
| TRA-06-04-05-99-DG1109 | - Proposed Works, Layout Plan, Chainage 310m to 480m   |
| TRA-06-04-05-99-DG1110 | - Proposed Works, Layout Plan, Chainage 450m to 600m   |
| TRA-06-04-05-99-DG1111 | - Proposed Works, Layout Plan, Chainage 600m to 720m   |
| TRA-06-04-05-99-DG1112 | - Proposed Works, Layout Plan, Chainage 720m to 880m   |
| TRA-06-04-05-99-DG1113 | - Proposed Works, Layout Plan, Chainage 880m to 1050m  |
| TRA-06-04-05-99-DG1114 | - Proposed Works, Layout Plan, Chainage 1050m to 1210m |
| TRA-06-04-05-99-DG1115 | - Proposed Works, Layout Plan, Chainage 1210m to 1380m |

TRA-06-04-05-99-DG2100 - Proposed Road Drainage, Layout Plan

TRA-06-04-05-99-DG8101 - Proposed Wall Alignment at Ch 125m - 170m  
TRA-06-04-05-99-DG8102 - Proposed Wall Alignment at Ch 395m - 405m  
TRA-06-04-05-99-DG8103 - Proposed Wall Alignment at Ch 460m - 480m  
TRA-06-04-05-99-DG8104 - Proposed Wall Alignment at Ch 503m - 525m  
TRA-06-04-05-99-DG8105 - Proposed Wall Alignment at Ch 570m - 585m  
TRA-06-04-05-99-DG8106 - Proposed Wall Alignment at Ch 620m - 665m  
TRA-06-04-05-99-DG8107 - Proposed Wall Alignment at Ch 805m - 840m  
TRA-06-04-05-99-DG8108 - Proposed Wall Alignment at Ch 985m - 1040m

TRA-06-04-05-99-DG9110 - 6.5m Carriageway, Typical Details  
TRA-06-04-05-99-DG9111 - Gate Type A, Typical Details

## GENERAL NOTES

1. This drawing is the property of Meath County Council, it is a confidential document and must not be copied, used, or reproduced without prior written consent.
2. OSI mapping titles used to produce these maps include, **OS2310C, OS2373A, OS2373A** covering **Ch.0m to Ch.1001m, Ch.1001m to Ch.1310m and Ch.1310m to Ch.1500m respectively.**
3. Unless stated otherwise, all levels refer to Ordnance Survey Datum, Malin Head, and all coordinates refer to Irish Transverse Mercator (ITM) Grid.
4. **DO NOT SCALE**, use figured dimensions only, if in doubt ask.

|     |            |                   |    |     |     |
|-----|------------|-------------------|----|-----|-----|
|     |            |                   |    |     |     |
|     |            |                   |    |     |     |
|     |            |                   |    |     |     |
| P1  | 19/10/2022 | Initial Issue     | HL | PMc | PP  |
| No. | Date       | Amendment / Issue | Dm | Chk | App |

Stage: **PART 8 - PLANNING**

Comhairle Chontae na Mí  
**Meath**  
County Council

Buvinda House, Dublin Road, Navan, Co Meath C15 Y291  
T: 046 909 7000 F: 046 909 7001 W: [www.meath.ie](http://www.meath.ie)

Project:

# N52 Calliaghstown Road Safety Improvement Scheme

Title:

## Drawing List

|           |             |              |
|-----------|-------------|--------------|
| Drawn by: | Checked by: | Approved by: |
| H.Lall    | P.McKown    | P.Phelan     |

File Reference: TRA-06-04-05-99

|              |          |      |
|--------------|----------|------|
| Scale: N.T.S | Drg. No: | Rev: |
|--------------|----------|------|




This Drawing may contain Ordnance Survey Ireland Mapping  
OSi Licence No. 2022/151/NMA/Meath County Council

N.T.S

## LEGEND



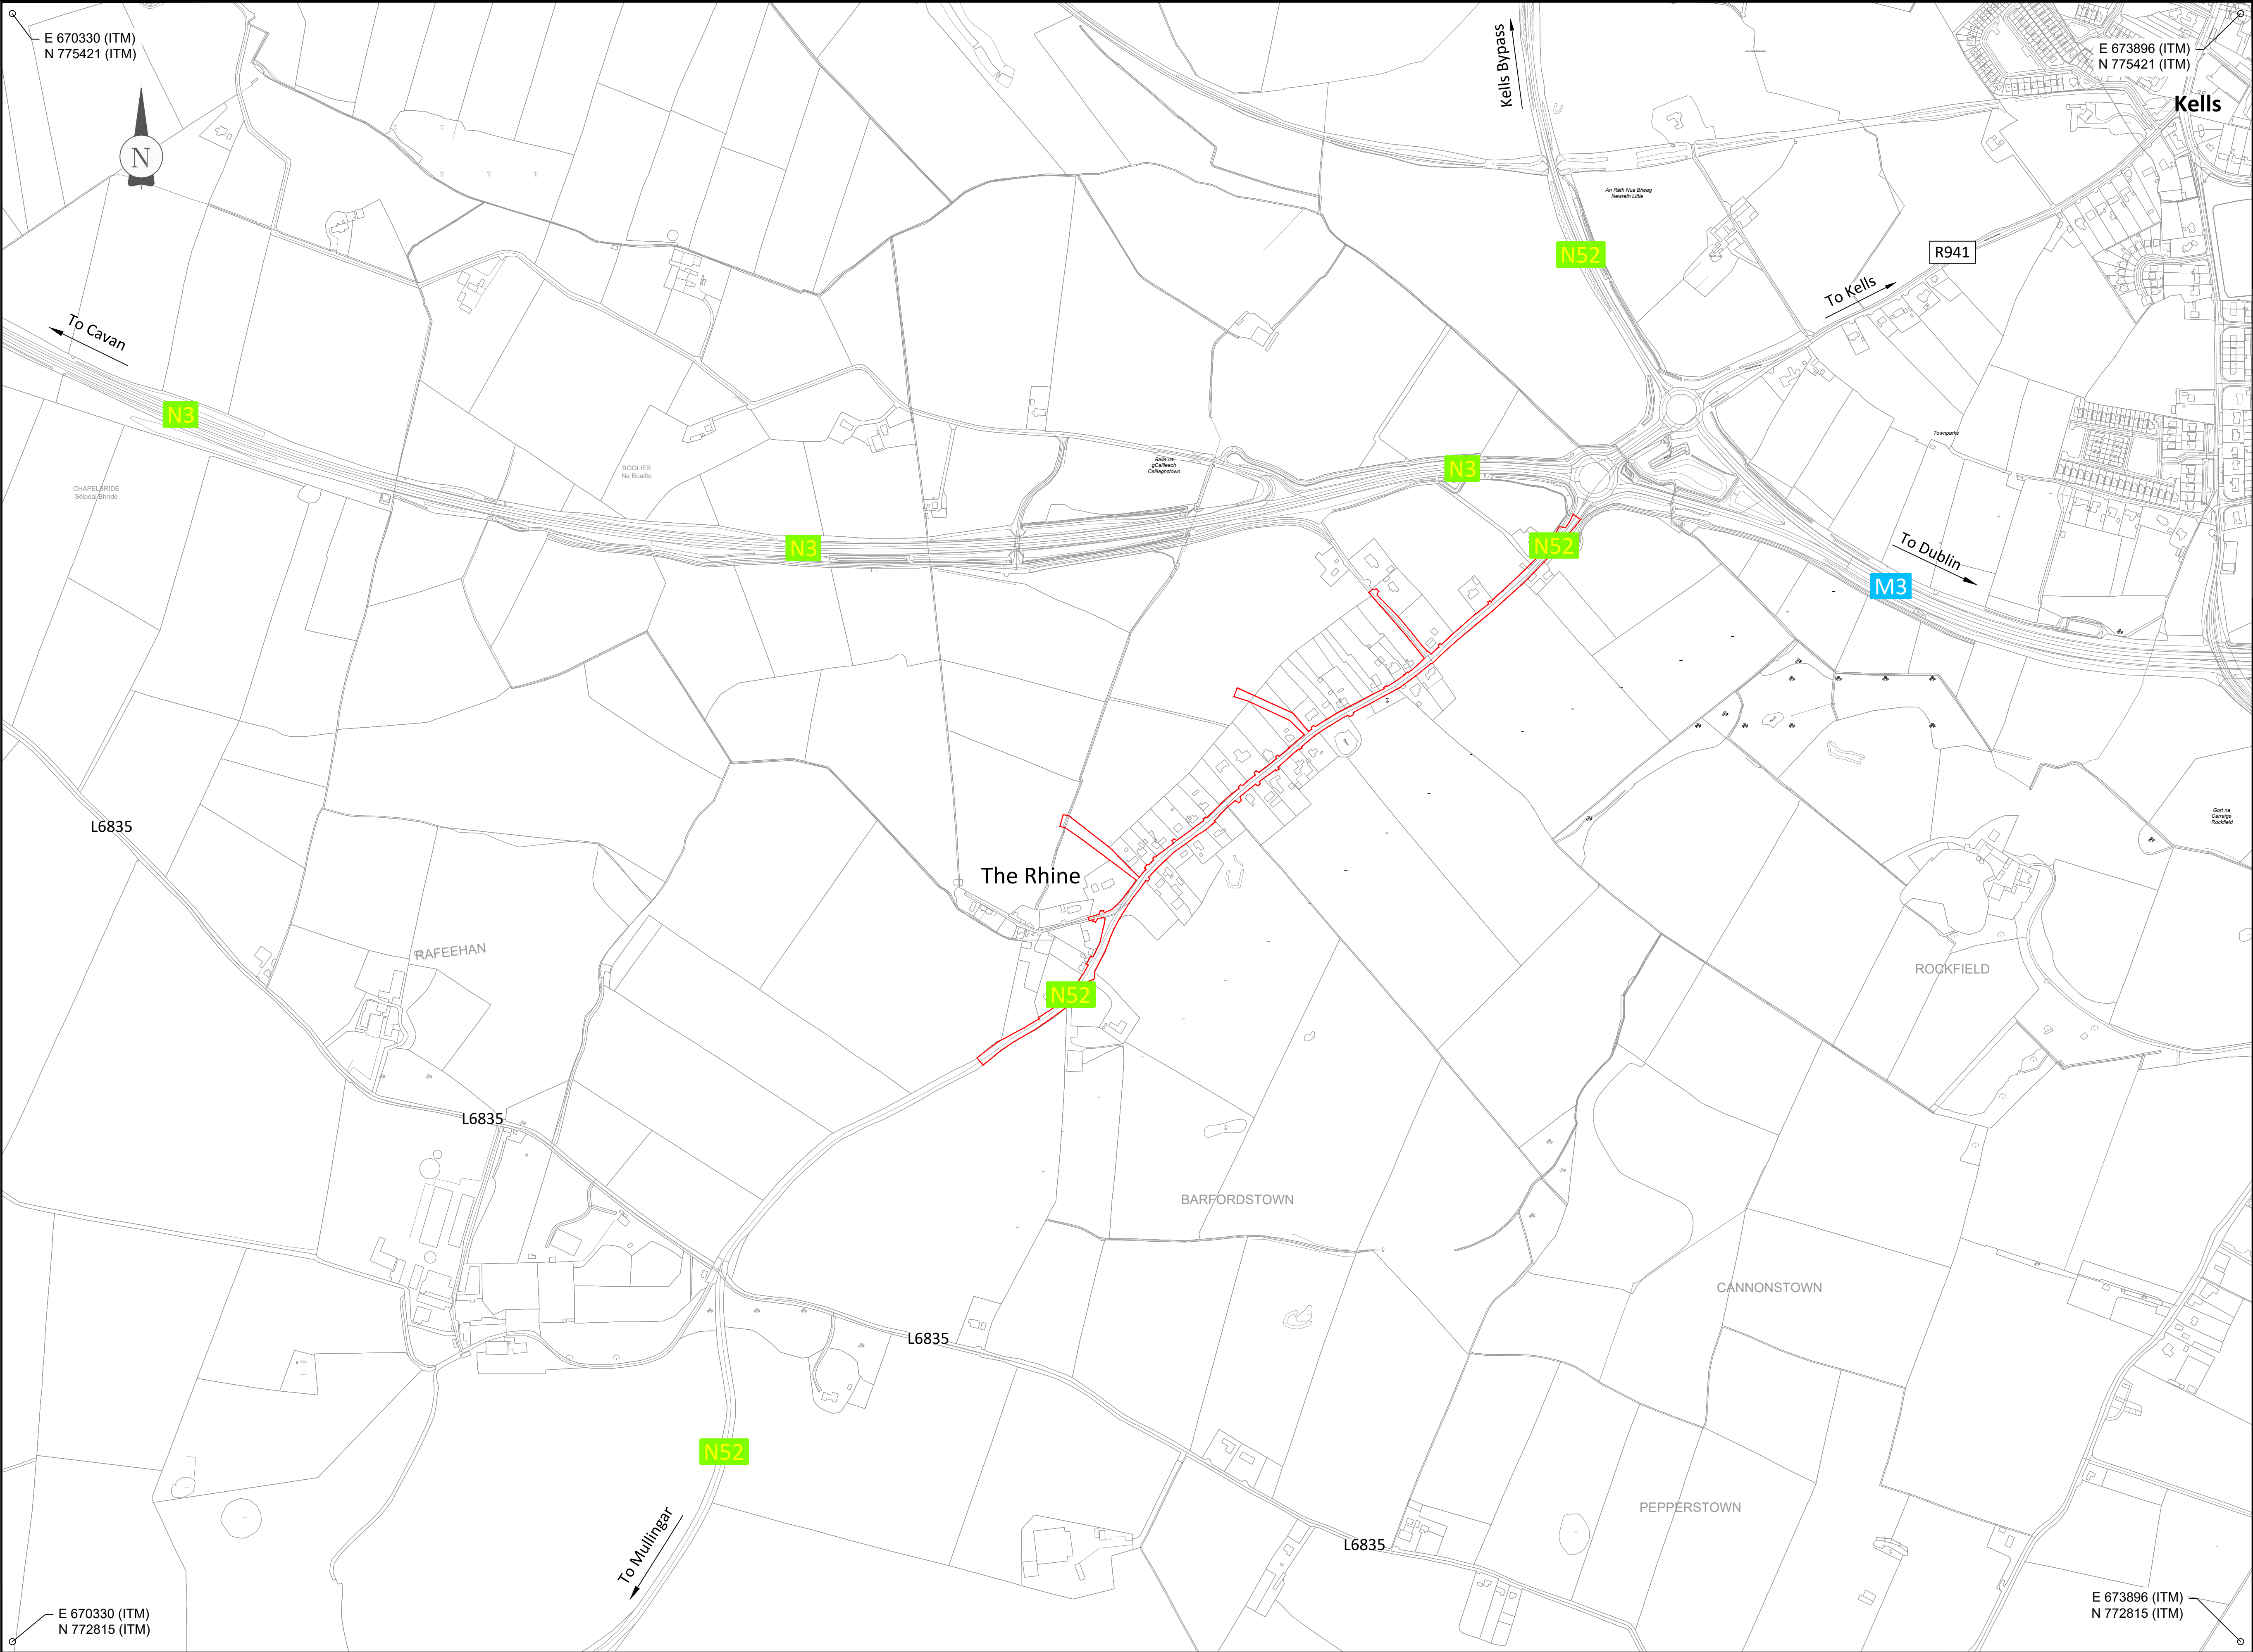

### GENERAL NOTES

- This drawing is the property of Meath County Council, it is a confidential document and must not be copied, used, or reproduced without prior written consent.
- OSI mapping tiles used to produce these maps include, **OS2310C, OS2373A, OS2373A** covering **Ch.0m to Ch.1001m, Ch.1001m to Ch.1310m and Ch.1310m to Ch.1500m** respectively.
- Unless stated otherwise, all levels refer to Ordnance Survey Datum, Malin Head, and all coordinates refer to Irish Transverse Mercator (ITM) Grid.
- DO NOT SCALE, use figured dimensions only, if in doubt ask.

|     |            |                   |     |     |     |
|-----|------------|-------------------|-----|-----|-----|
|     |            |                   |     |     |     |
|     |            |                   |     |     |     |
| P1  | 19/10/2022 | Initial Issue     | HL  | PMc | PP  |
| No. | Date       | Amendment / Issue | Drm | Chk | App |

Stage: **PART 8 - PLANNING**

Comhairle Chontae na Mí  
**Meath**  
County Council

Buvinda House, Dublin Road, Navan, Co Meath C15 Y291  
T: 046 909 7000 F: 046 909 7001 W: [www.meath.ie](http://www.meath.ie)

Project:

**N52 Calliaghstown  
Road Safety Improvement  
Scheme**

Title:

**Proposed Works  
Site Location Plan**

|                                     |                           |                   |
|-------------------------------------|---------------------------|-------------------|
| Drawn by:                           | Checked by:               | Approved by:      |
| H.Lall                              | P.McKown                  | P.Phelan          |
| File Reference: TRA-06-04-05-99     |                           |                   |
| Scale: 1:5000 @ A1<br>1:10,000 @ A3 | Drg. No:<br><b>DG1001</b> | Rev:<br><b>P1</b> |
| Date: 19/10/2022                    |                           |                   |

**comhairle chontae na mí**  
**meath county council**


This Drawing may contain Ordnance Survey Ireland Mapping  
OSI Licence No. 2022/151/NMA/Meath County Council

**LEGEND**

Proposed Works Location

A1 0 m 100 300 500  
A3 200 600 1000



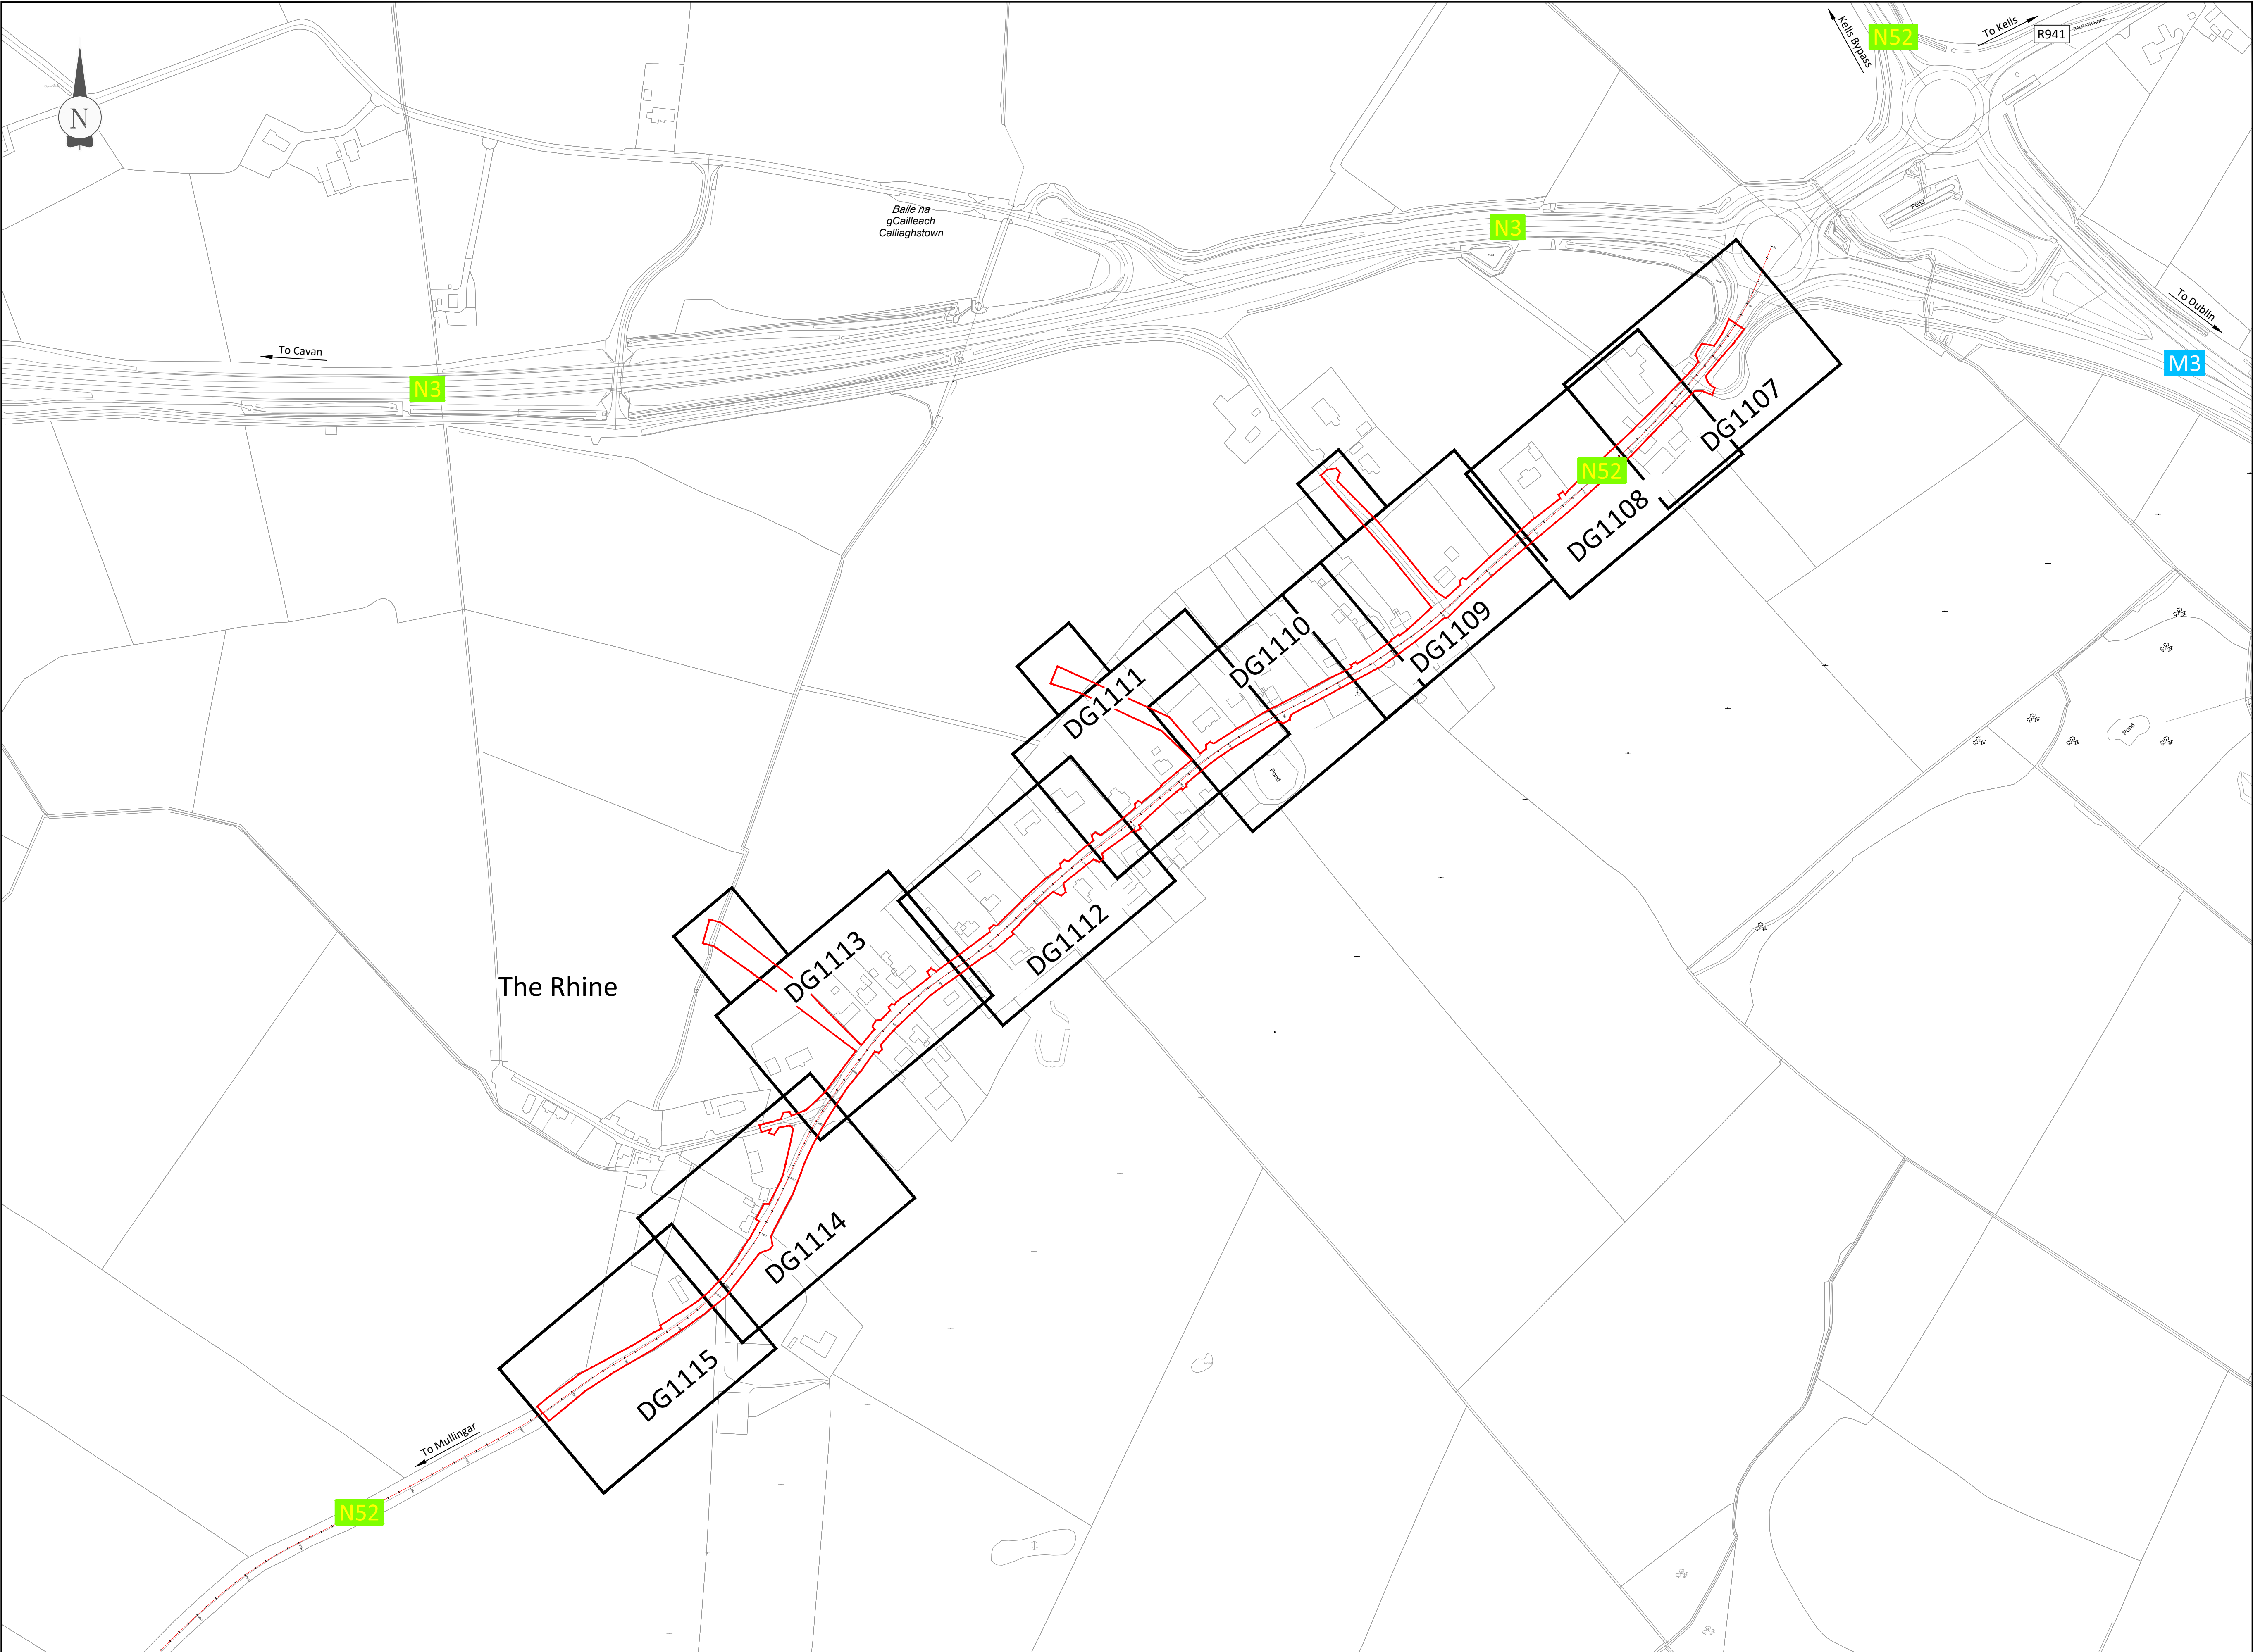

GENERAL NOTES

1. This drawing is the property of Meath County Council; it is a confidential document and must not be copied, used, or reproduced without prior written consent.

2. OSI mapping tiles used to produce these maps include, **OS2310C, OS2373A, OS2373A** covering **Ch.0m to Ch.1001m, Ch.1001m to Ch.1310m and Ch.1310m to Ch.1500m** respectively.

3. Unless stated otherwise, all levels refer to Ordnance Survey Datum, Malin Head, and all coordinates refer to Irish Transverse Mercator (ITM) Grid.

4. DO NOT SCALE, use figured dimensions only, if in doubt ask.

|     |            |                   |     |     |     |
|-----|------------|-------------------|-----|-----|-----|
|     |            |                   |     |     |     |
|     |            |                   |     |     |     |
|     |            |                   |     |     |     |
| P1  | 19/10/2022 | Initial Issue     | HL  | PMc | PP  |
| No. | Date       | Amendment / Issue | Drm | Chk | App |

Stage: PART 8 - PLANNING

Comhairle Chontae na Mí

Meath

County Council

Buvinda House, Dublin Road, Navan, Co Meath C15 Y291

T: 046 909 7000 F: 046 909 7001 W: www.meath.ie



Project:

N52 Calliaghstown Road Safety Improvement Scheme

Title:

Proposed Works Key Plan

Drawn by:

H.Lall

Checked by:

P.McKown

Approved by:

P.Phelan

File Reference: TRA-06-04-05-99

Scale: 1:2500 @ A1  
1:5000 @ A3

Drg. No:

DG1002

Rev:

P1

Date: 19/10/2022



comhairle chontae na mí

meath county council

This Drawing may contain Ordnance Survey Ireland Mapping

OSI Licence No. 2022/151/NMA/Meath County Council

LEGEND

A1

A3

0m

50m

100


250m

100m

200

500m



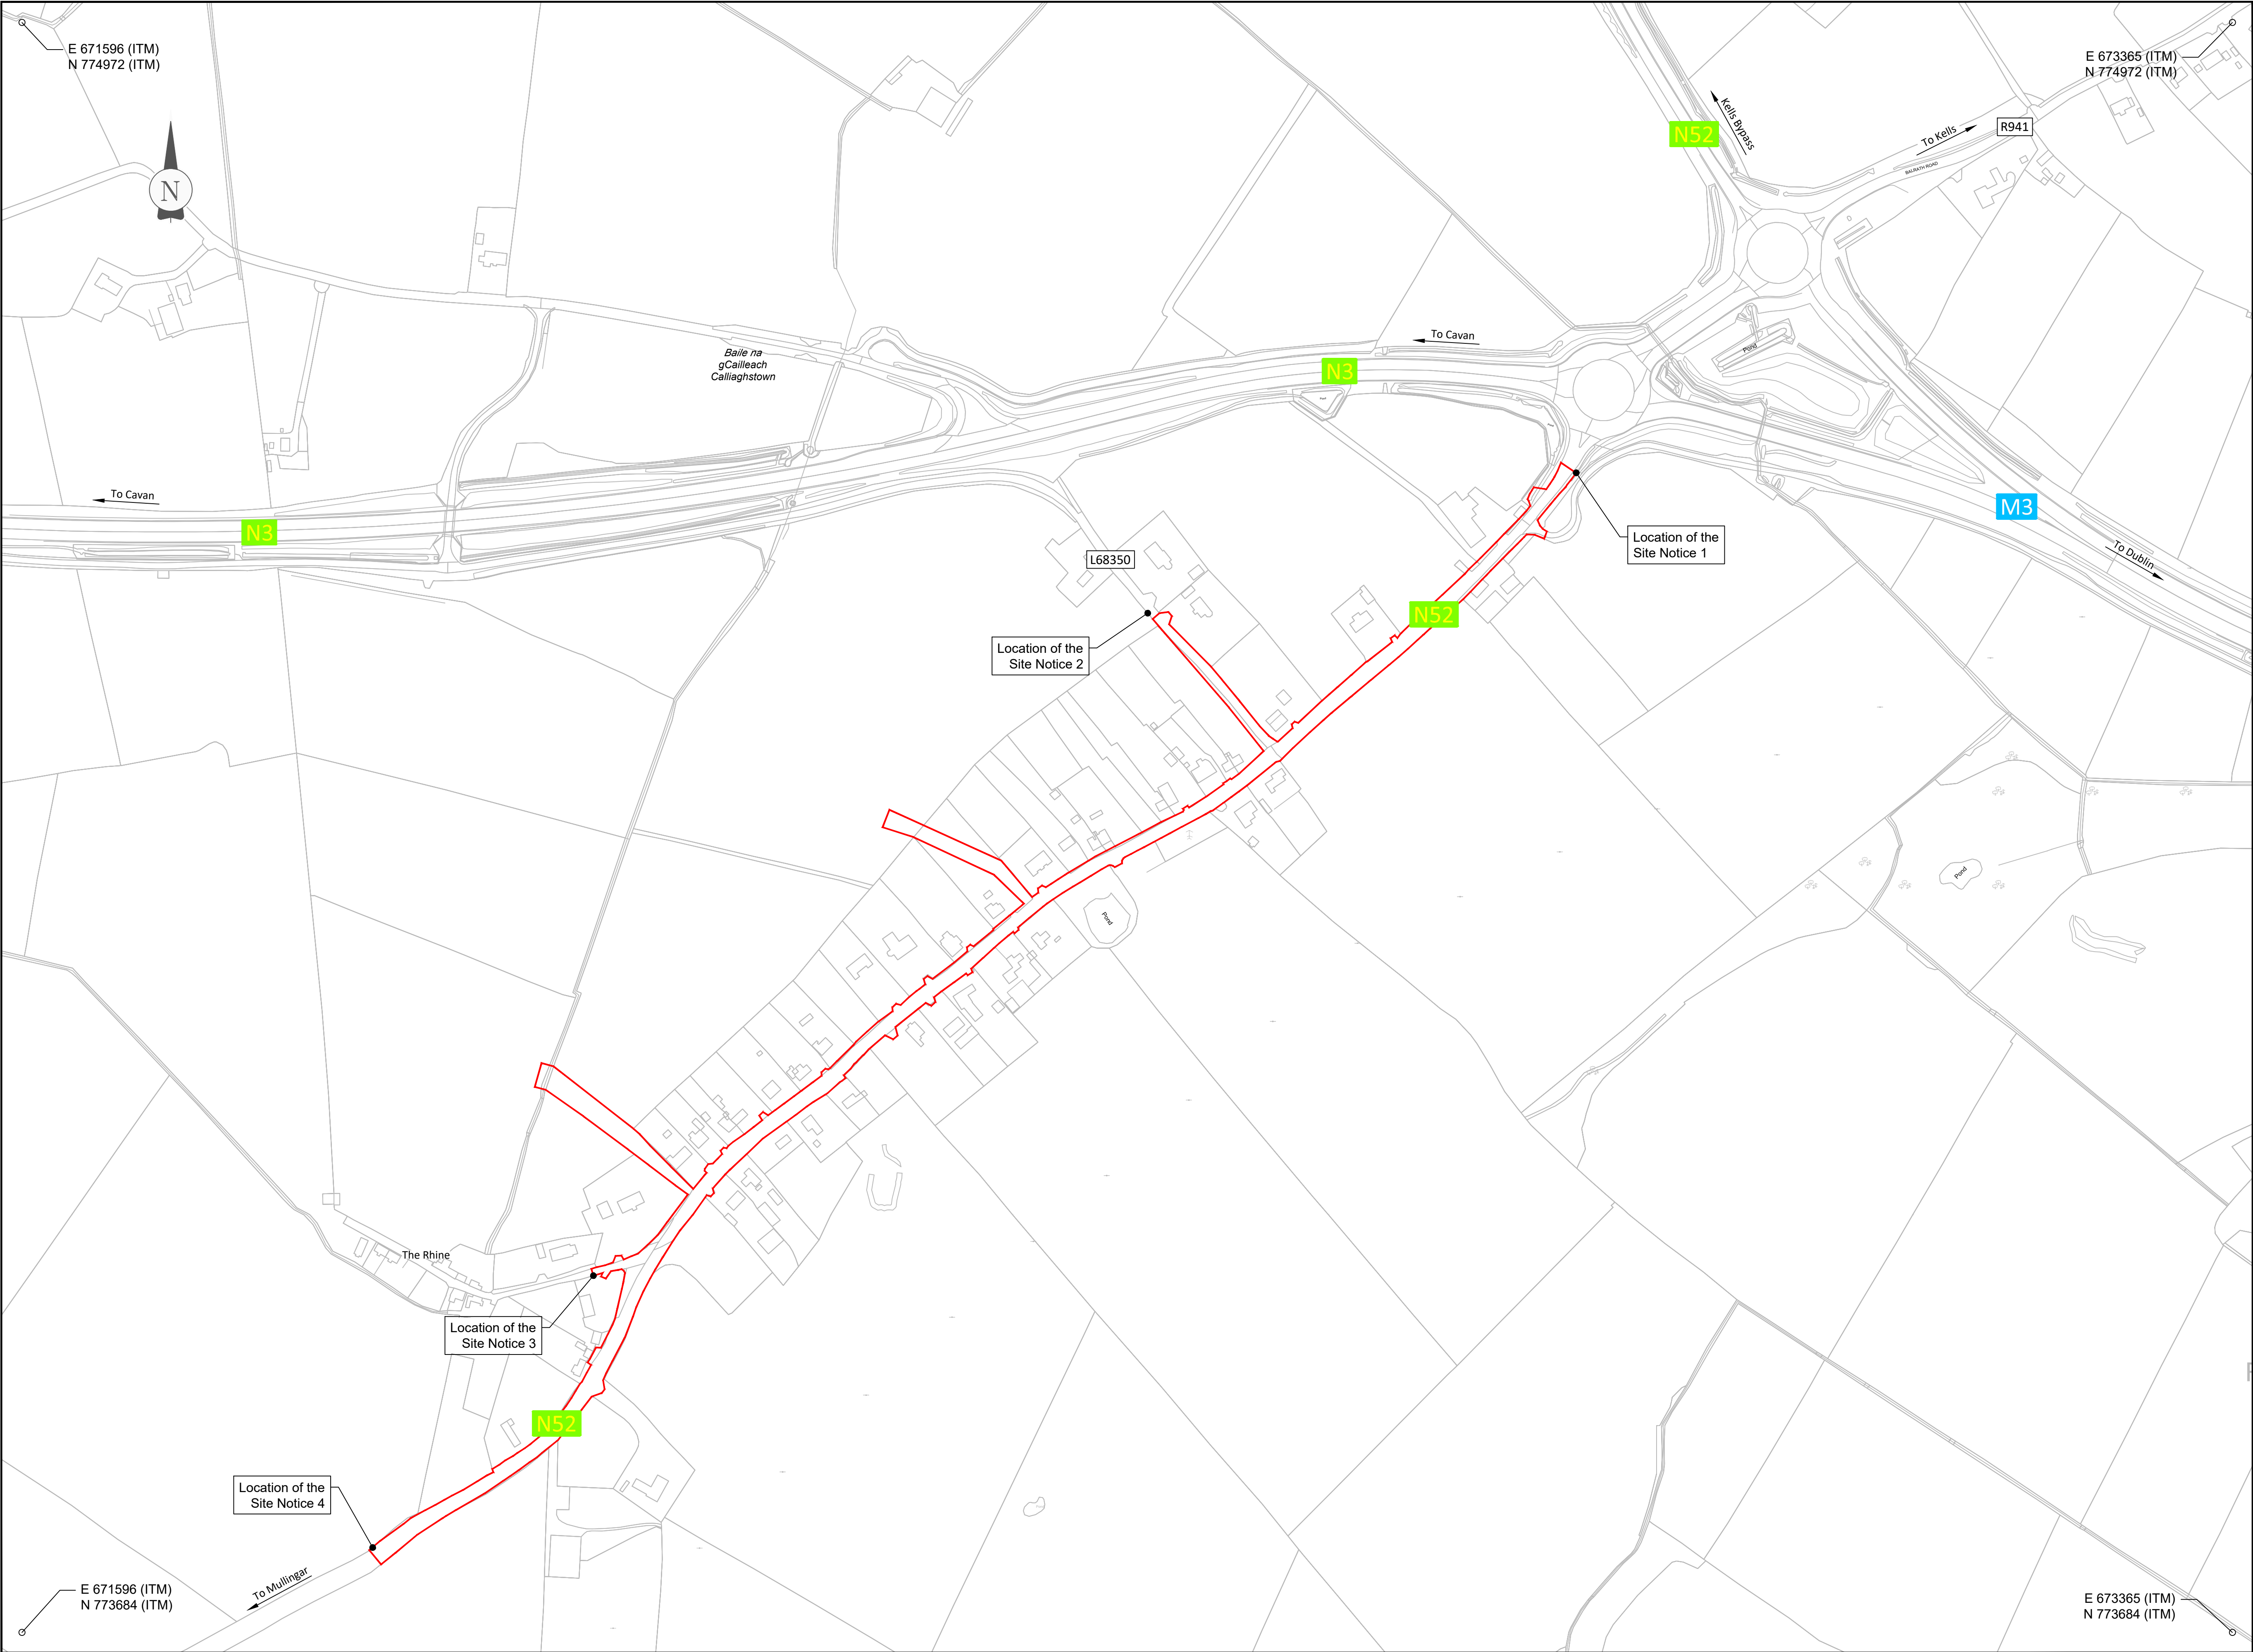

GENERAL NOTES

1. This drawing is the property of Meath County Council; it is a confidential document and must not be copied, used, or reproduced without prior written consent.

2. OSI mapping tiles used to produce these maps include, OS2310C, OS2373A, OS2373A covering Ch.0m to Ch.1001m, Ch.1001m to Ch.1310m and Ch.1310m to Ch.1500m respectively.

3. Unless stated otherwise, all levels refer to Ordnance Survey Datum, Malin Head, and all coordinates refer to Irish Transverse Mercator (ITM) Grid.

4. DO NOT SCALE, use figured dimensions only, if in doubt ask.

|     |            |                   |    |     |     |
|-----|------------|-------------------|----|-----|-----|
|     |            |                   |    |     |     |
|     |            |                   |    |     |     |
| P1  | 19/10/2022 | Initial Issue     | HL | PMc | PP  |
| No. | Date       | Amendment / Issue | Dm | Chk | App |

Stage: PART 8 - PLANNING

Comhairle Chontae na Mí

Meath

County Council

Buvinda House, Dublin Road, Navan, Co Meath C15 Y291

T: 046 909 7000 F: 046 909 7001 W: www.meath.ie

Project:

N52 Calliaghstown Road Safety Improvement Scheme

Title:

Location of Site Notices & Proposed Works Extents

Drawn by:

H.Lall

Checked by:

P.McKown

Approved by:

P.Phelan

File Reference:

TRA-06-04-05-99

Scale: 1:2500 @ A1

1:5000 @ A3

Drg. No:

DG1003

Rev:

P1

Date:

19/10/2022

comhairle chontae na mí

meath county council

This Drawing may contain Ordnance Survey Ireland Mapping

OSI Licence No. 2022/151/NMA/Meath County Council

A1

0m

50m

100

250m

A3

100m


200

500m


LEGEND

PROPOSED DEVELOPMENT BOUNDARY



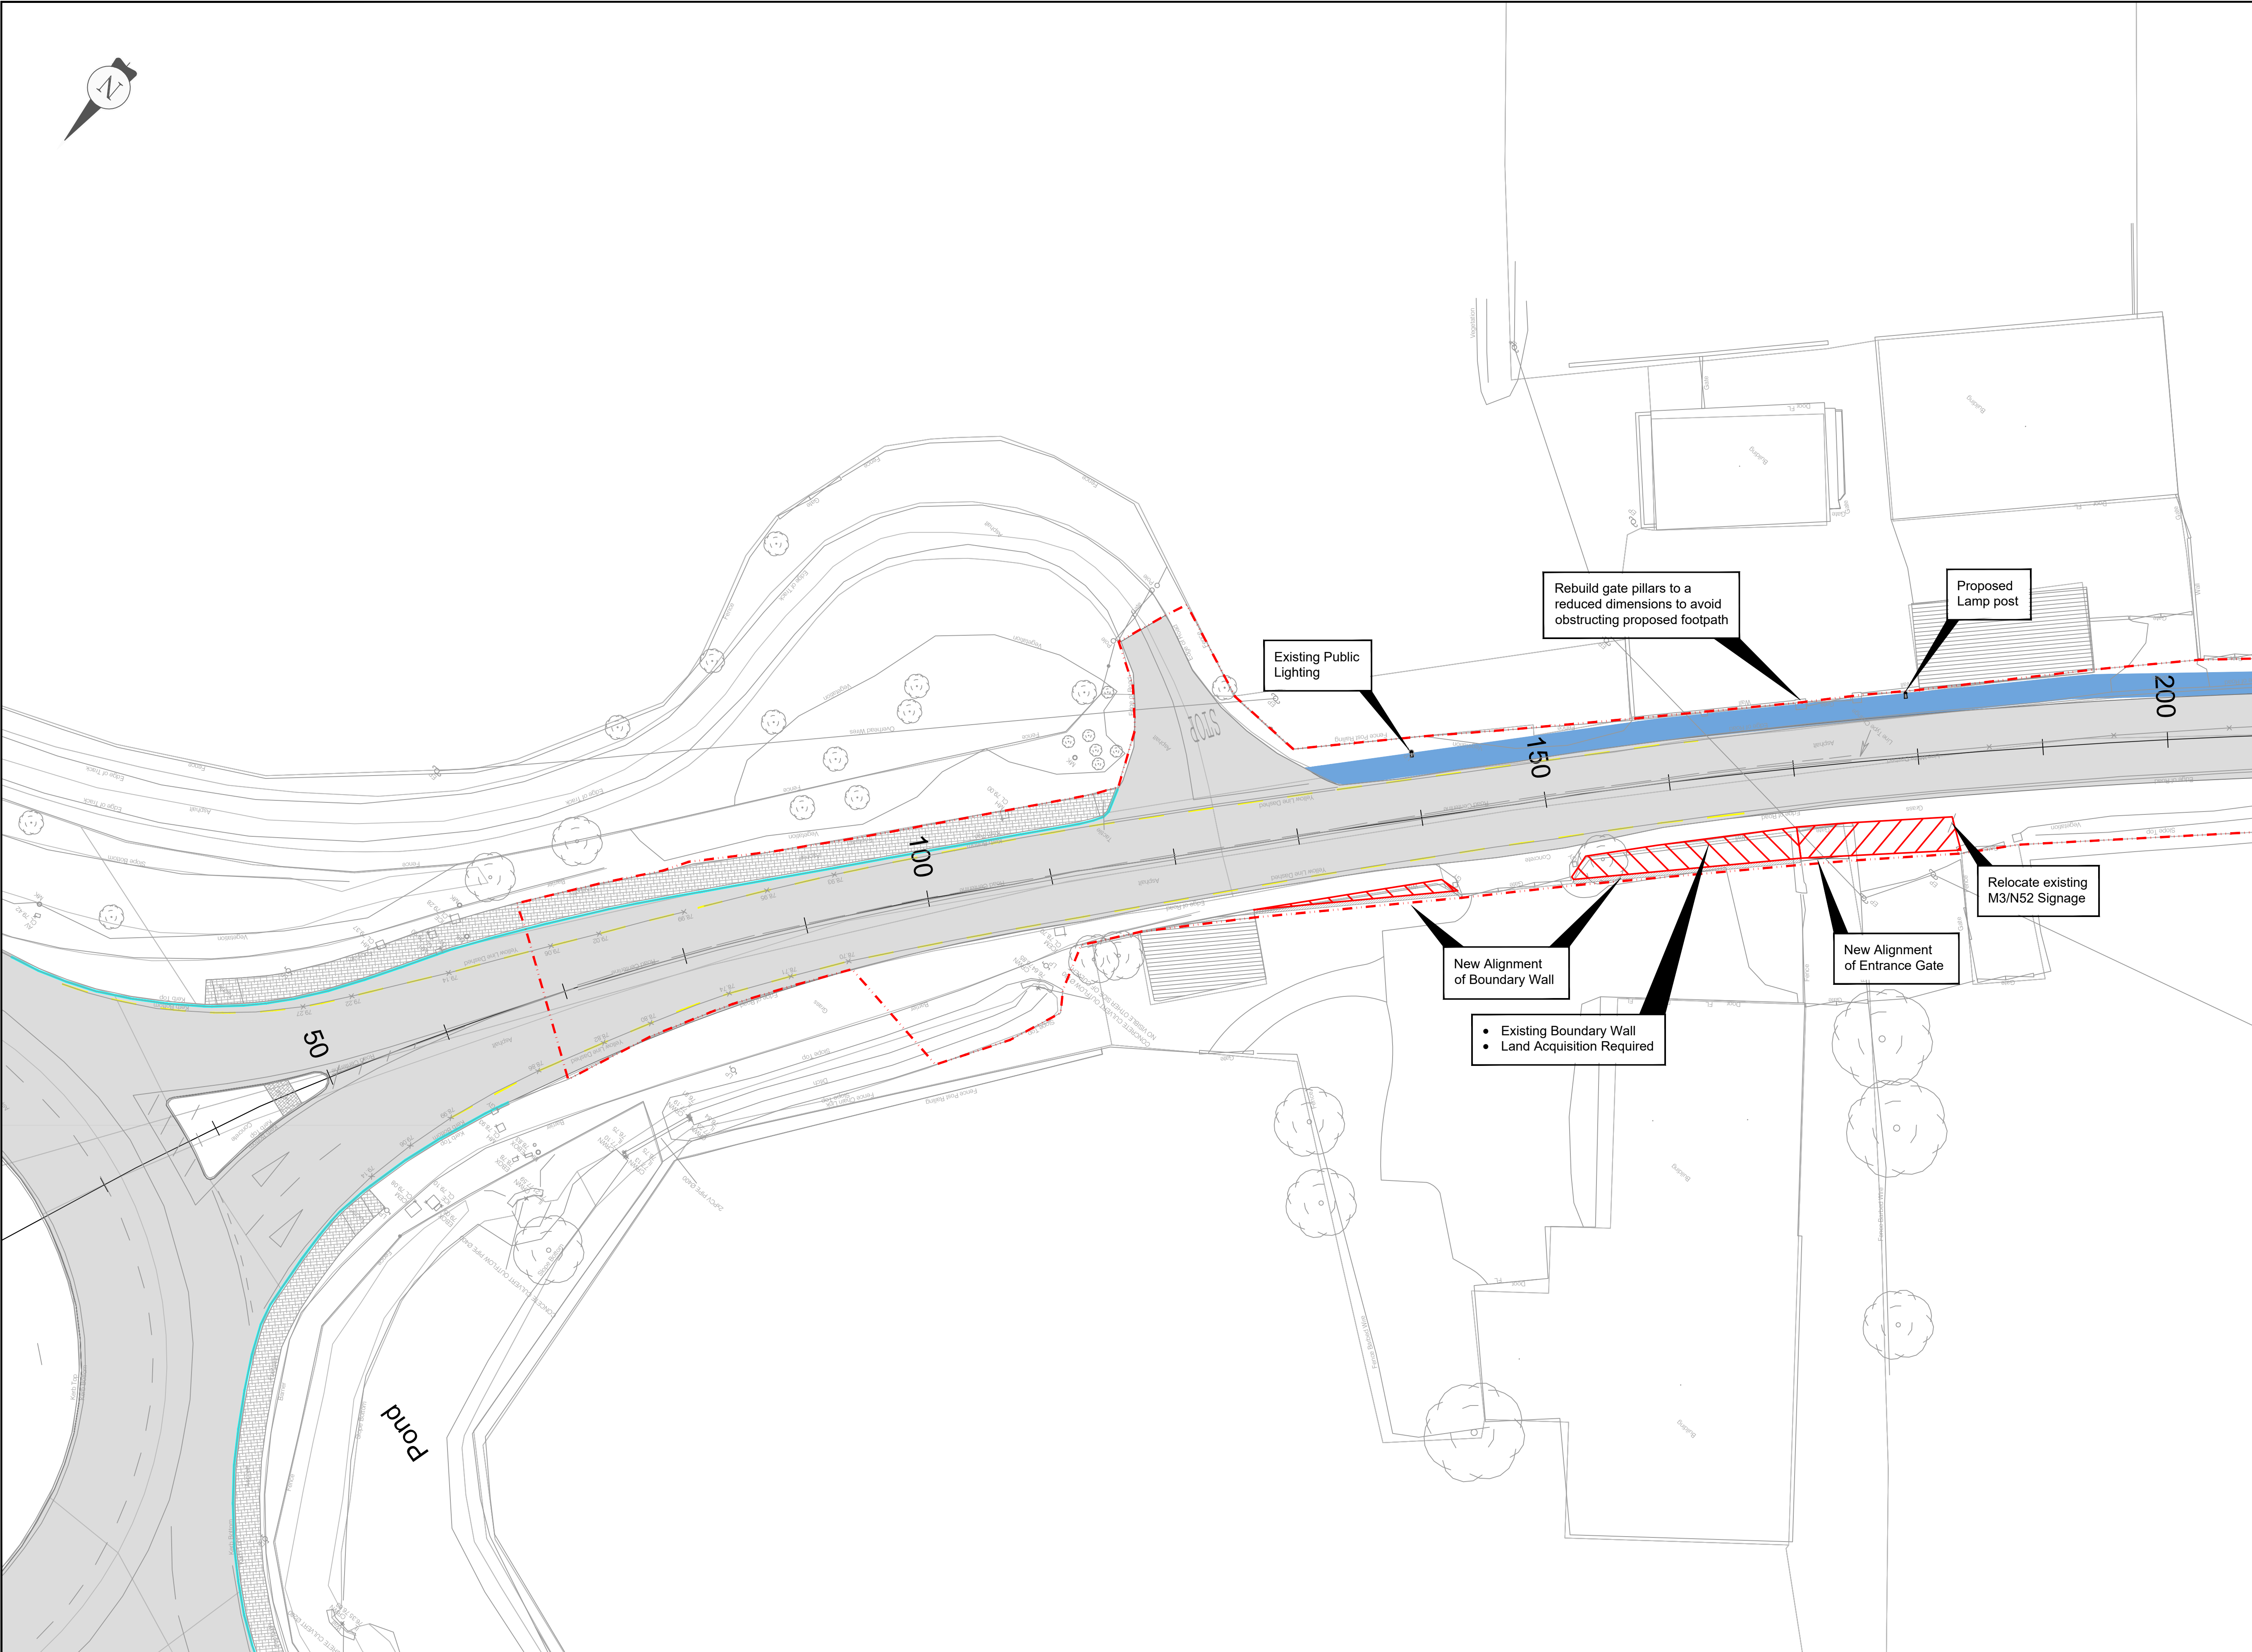

1. This drawing is the property of Meath County Council, it is a confidential document and must not be copied, used, or reproduced without prior written consent.
2. OSI mapping files used to produce these maps include, OS2310C, OS2373A, OS2373A covering *Ch.0m to Ch.100m, Ch.100m to Ch.130m and Ch.130m to Ch.150m respectively.*
3. Unless stated otherwise, all levels refer to Ordnance Survey Datum, Malin Head, and all coordinates refer to Irish Transverse Mercator (ITM) Grid.
4. DO NOT SCALE, use figured dimensions only, if in doubt ask.

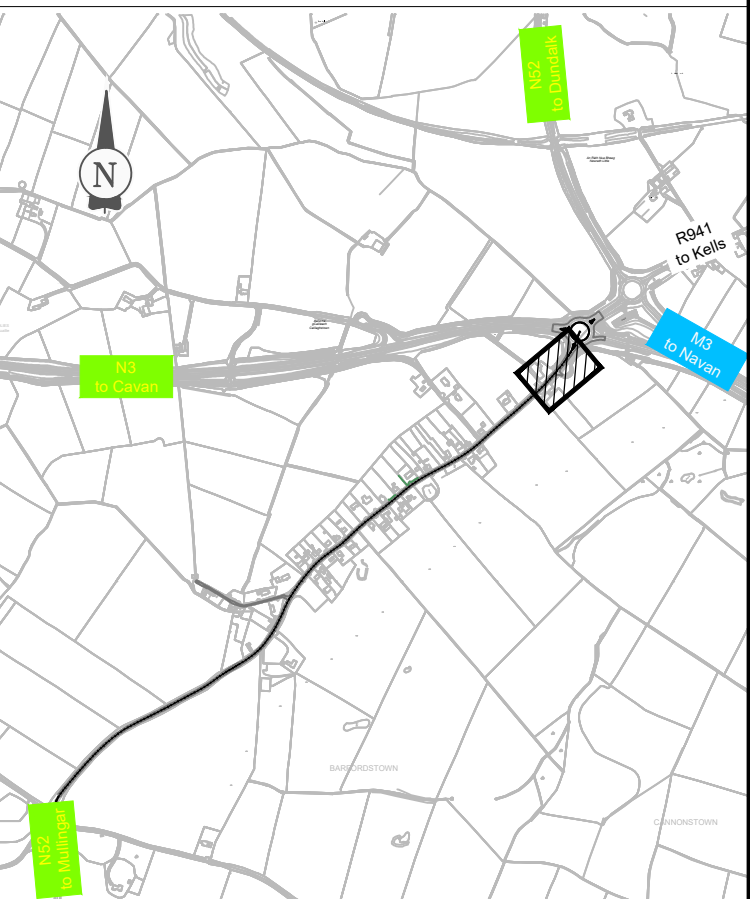

|     |            |                   |     |     |     |
|-----|------------|-------------------|-----|-----|-----|
|     |            |                   |     |     |     |
|     |            |                   |     |     |     |
|     |            |                   |     |     |     |
| P1  | 19/10/2022 | Initial Issue     | HL  | PMc | PP  |
| No. | Date       | Amendment / Issue | Drn | Chk | App |

Comhairle Chontae na Mí  
**Meath**  
County Council




Project:

N52 Calliaghstown  
Road Safety Improvement  
Scheme

Title:

Proposed Works  
Layout Plan  
Ch 30m - 200m

|                                 |                         |                          |
|---------------------------------|-------------------------|--------------------------|
| Drawn by:<br>H.Lall             | Checked by:<br>P.McKown | Approved by:<br>P.Phelan |
| File Reference: TRA-06-04-05-99 |                         |                          |
| Scale: 1:250 @ A1<br>1:500 @ A3 | Drg. No:<br>DG1107      | Rev:<br>P1               |
| Date: 19/10/2022                |                         |                          |

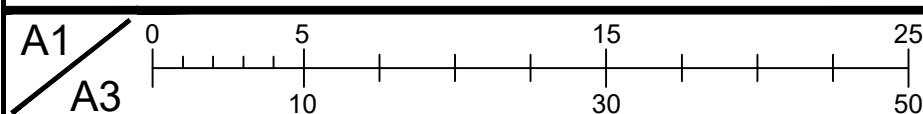

 **GRASS VERGE 0m-0.5m WIDE**

 **PROPOSED FOOTPATH  
1.8m WIDE**



EXISTING KERBLINE

PROPOSED KERBLINE




PROPOSED DEVELOPMENT BOUNDARY








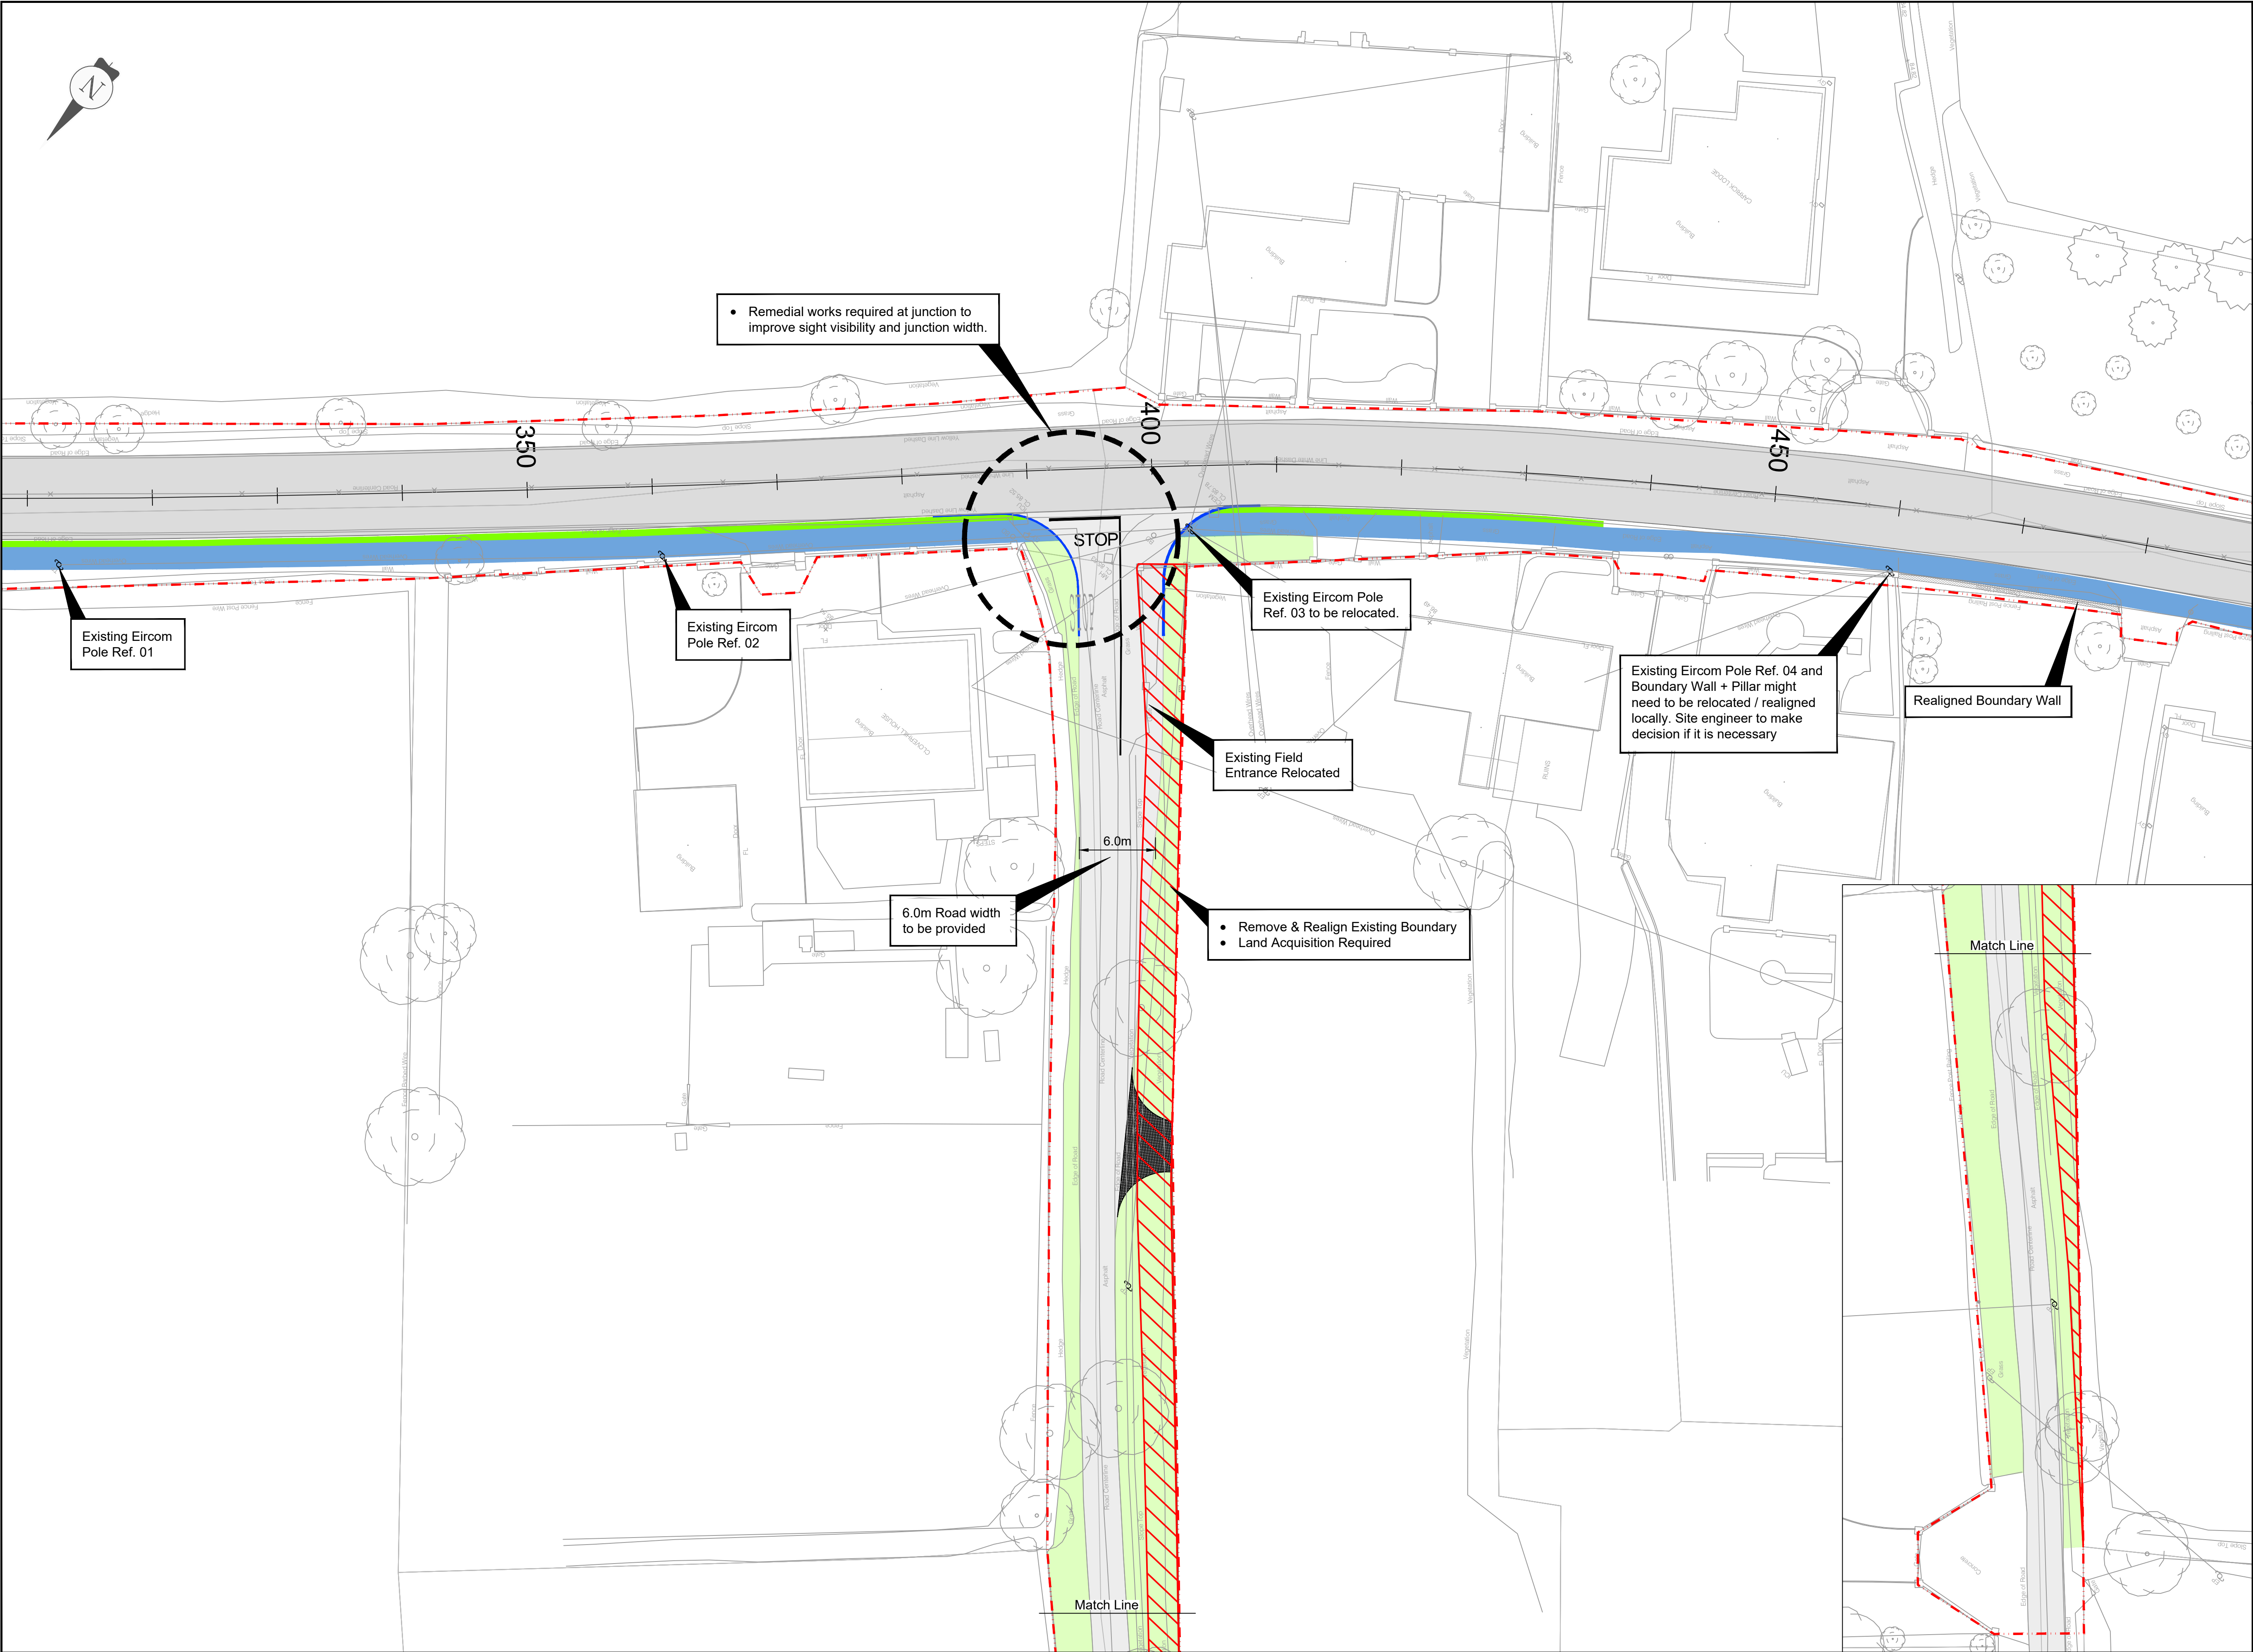

**GENERAL NOTES**

1. This drawing is the property of Meath County Council; it is a confidential document and must not be copied, used, or reproduced without prior written consent.
2. OSI mapping tiles used to produce these maps include, **OS2310C, OS2373A, OS2373A** covering **Ch.0m to Ch.1001m, Ch.1001m to Ch.1310m and Ch.1310m to Ch.1500m** respectively.
3. Unless stated otherwise, all levels refer to Ordnance Survey Datum, Malin Head, and all coordinates refer to Irish Transverse Mercator (ITM) Grid.
4. DO NOT SCALE, use figured dimensions only, if in doubt ask.

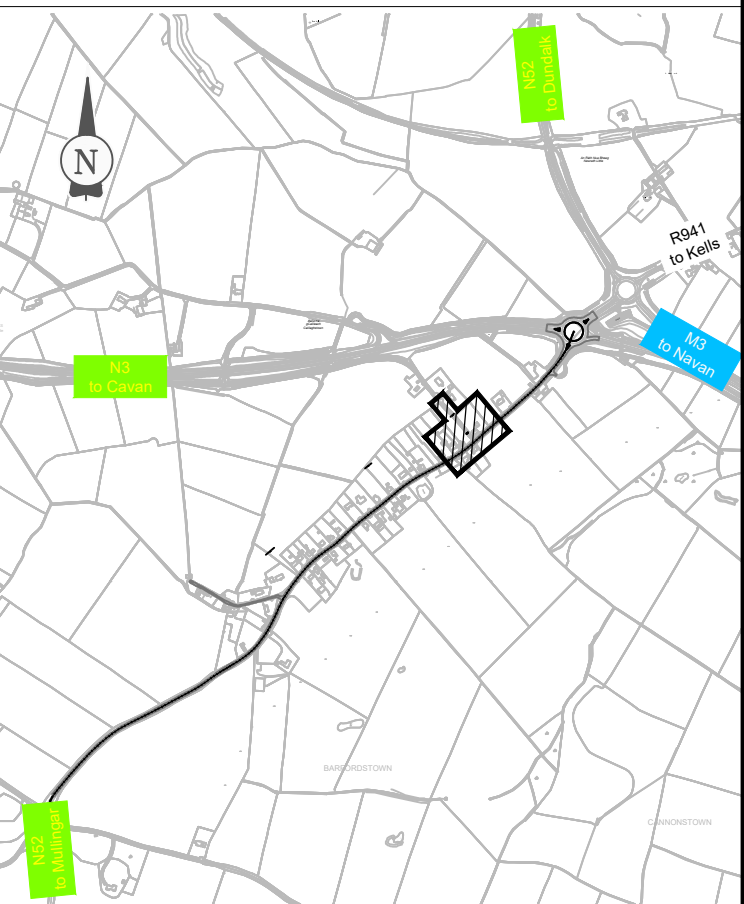

|     |            |                   |    |     |     |
|-----|------------|-------------------|----|-----|-----|
|     |            |                   |    |     |     |
|     |            |                   |    |     |     |
| P1  | 19/10/2022 | Initial Issue     | HL | PMc | PP  |
| No. | Date       | Amendment / Issue | Dm | Chk | App |

Stage: **PART 8 - PLANNING**

Comhairle Chontae na Mí  
**Meath**  
County Council

Buvinda House, Dublin Road, Navan, Co Meath C15 Y291  
T: 046 909 7000 F: 046 909 7001 W: www.meath.ie


Project:  
**N52 Calliaghstown  
Road Safety Improvement  
Scheme**

Title:  
**Proposed Works  
Layout Plan  
Ch 310m - 480m**

|                                 |                           |                           |
|---------------------------------|---------------------------|---------------------------|
| Drawn by:<br>H.Lall             | Checked by:<br>P.McKown   | Approved by:<br>P.Pheilan |
| File Reference: TRA-06-04-05-99 |                           |                           |
| Scale: 1:250 @ A1<br>1:500 @ A3 | Drg. No:<br><b>DG1109</b> | Rev:<br><b>P1</b>         |
| Date: 19/10/2022                |                           |                           |

|   |   |   |   |
|---|---|---|---|
|  <b>GRASS VERGE 0m-0.5m WIDE</b>    |  <b>LANDS ACQUISITION REQUIRED FOR THE SCHEME</b> |  <b>EXISTING KERBLINE</b> |  <b>PROPOSED DEVELOPMENT BOUNDARY</b> |
|  <b>PROPOSED FOOTPATH 1.8m WIDE</b> |  <b>EXISTING FOOTPATH</b>                         |  <b>PROPOSED KERBLINE</b> |   |



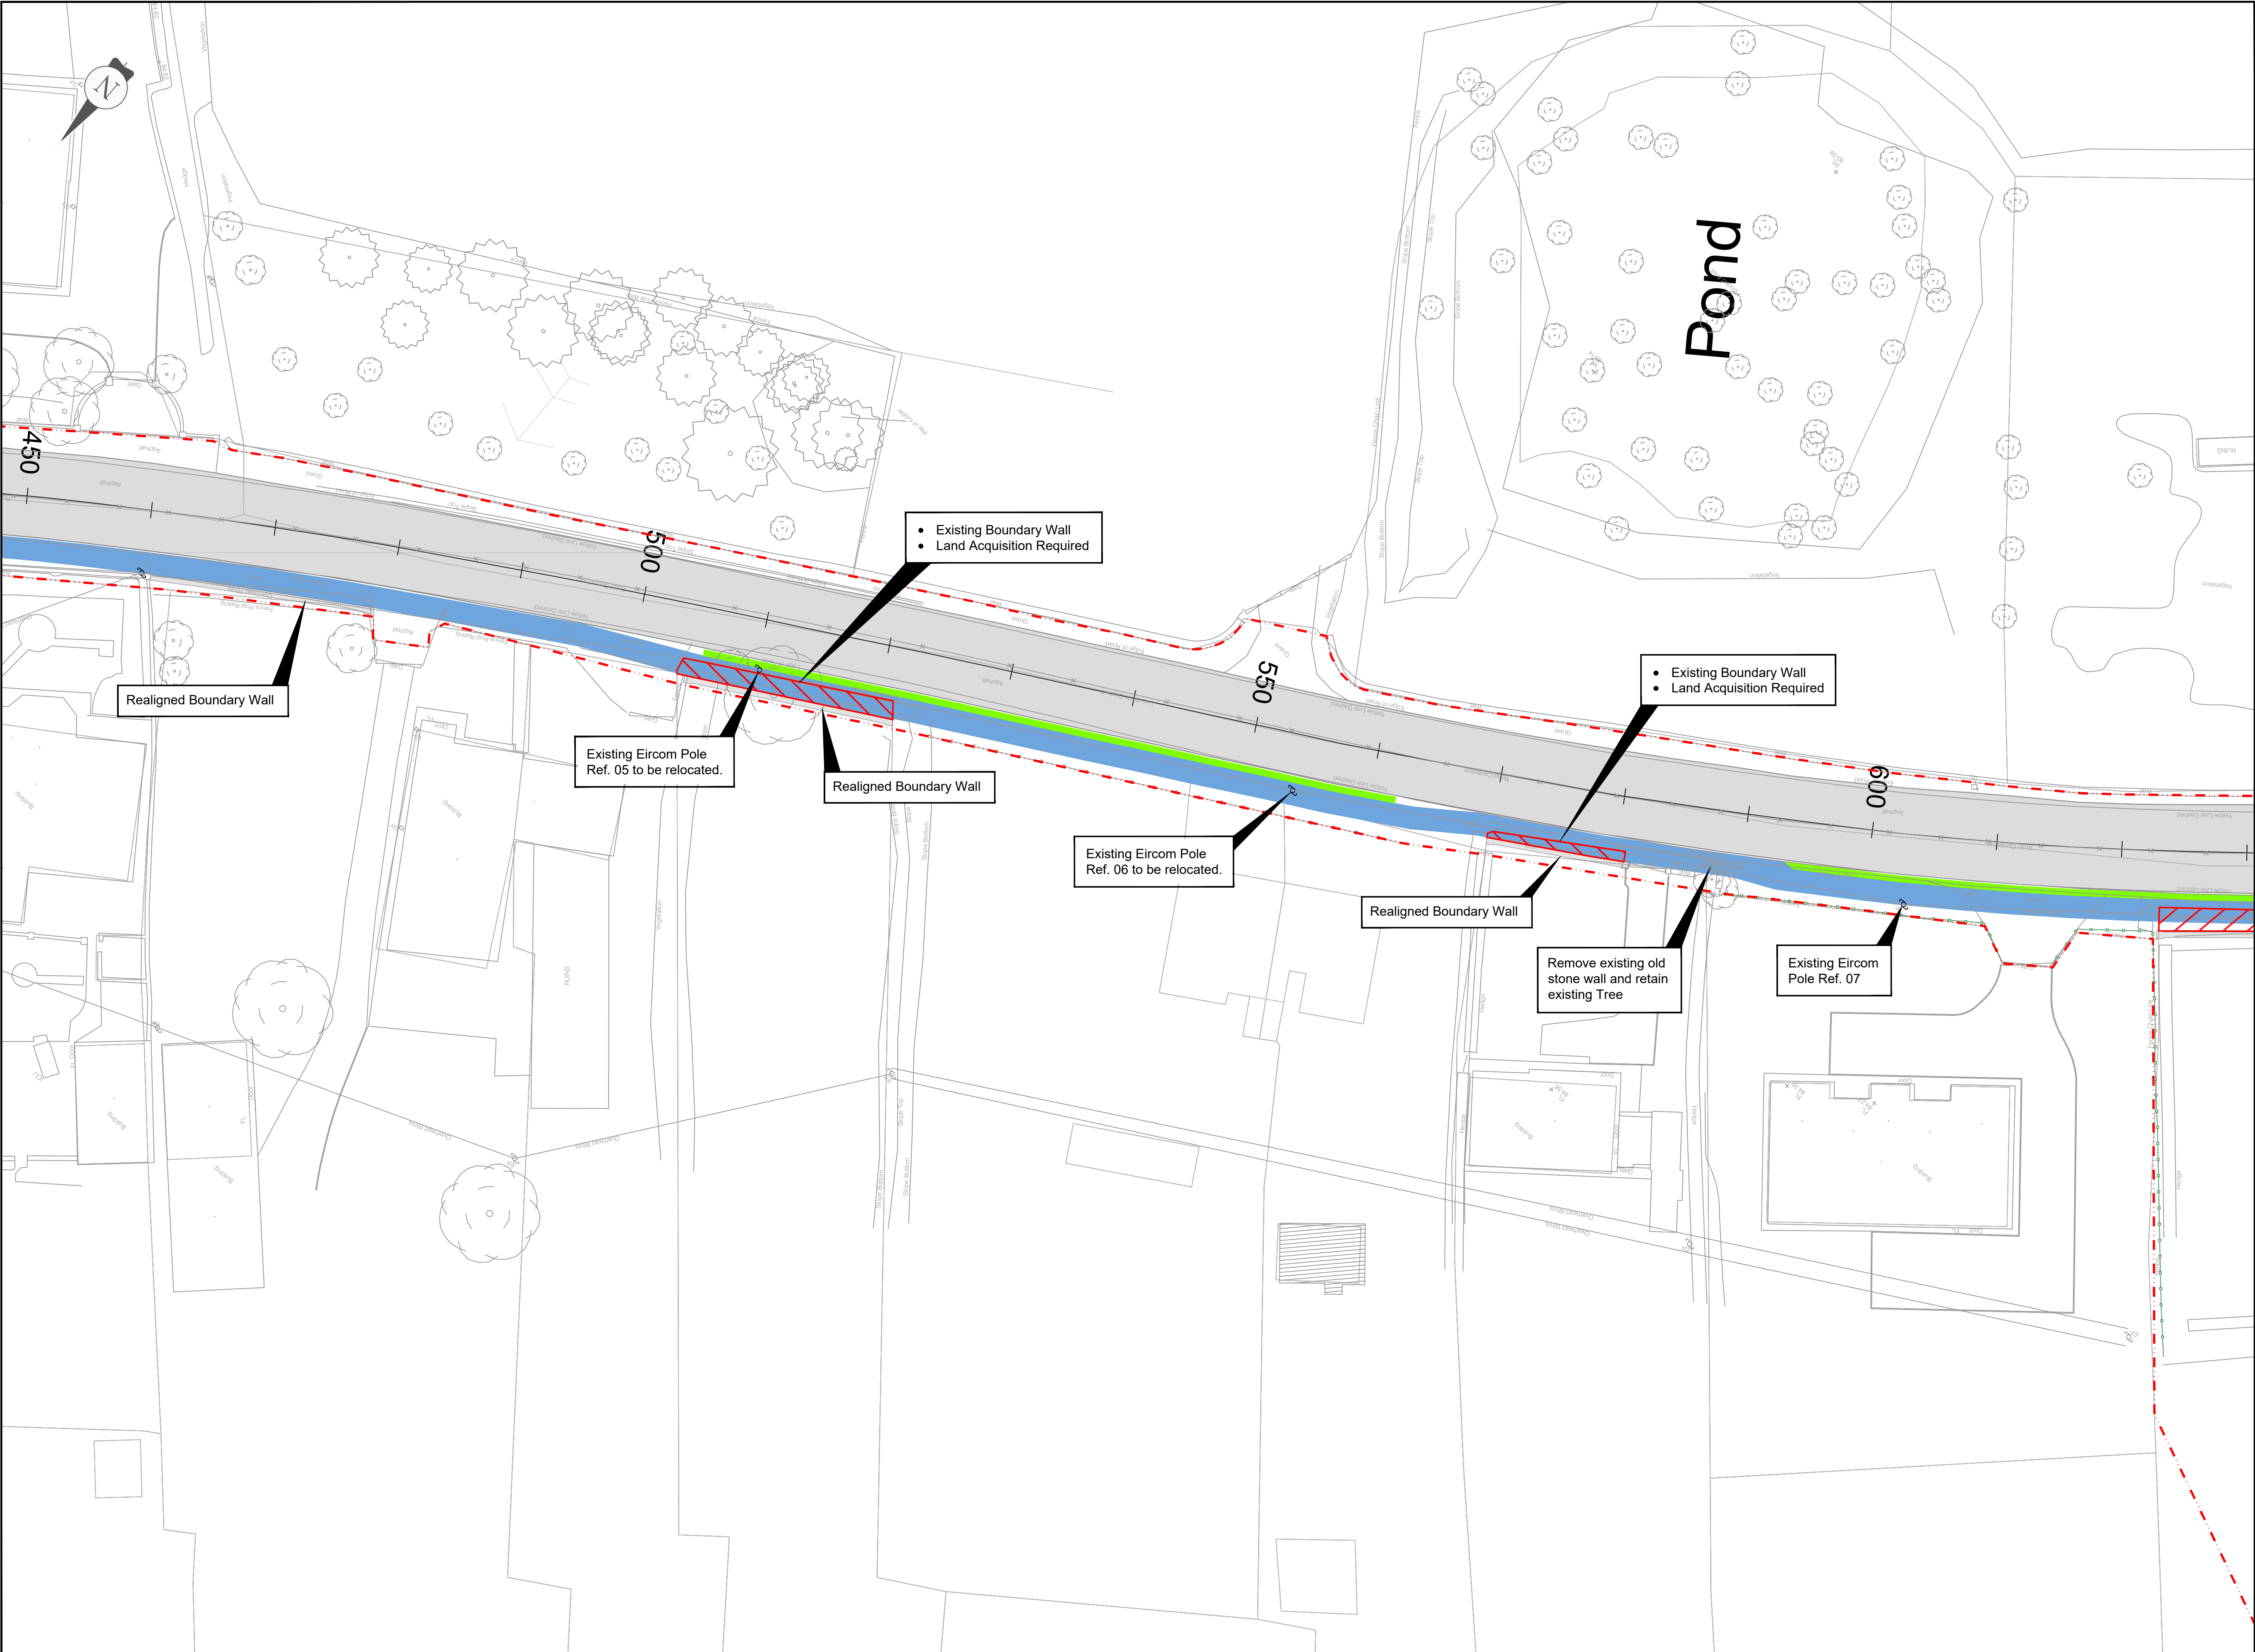

GENERAL NOTES

1. This drawing is the property of Meath County Council, it is a confidential document and must not be copied, used, or reproduced without prior written consent.

2. OSI mapping tiles used to produce these maps include, **OS2310C, OS2373A, OS2373A** covering **Ch.0m to Ch.1001m, Ch.1001m to Ch.1310m and Ch.1310m to Ch.1500m** respectively.

3. Unless stated otherwise, all levels refer to Ordnance Survey Datum, Malin Head, and all coordinates refer to Irish Transverse Mercator (ITM) Grid.

4. DO NOT SCALE, use figured dimensions only, if in doubt ask.

Stage:

PART 8 - PLANNING

Comhairle Chontae na Mí

**Meath**

County Council

Buvinda House, Dublin Road, Navan, Co Meath C15 Y291

T: 046 909 7000 F: 046 909 7001 W: www.meath.ie

Project:

N52 Calliaghstown Road Safety Improvement Scheme

Title:

Proposed Works Layout Plan Ch 450m - 600m

Drawn by:

H.Lall

Checked by:

P.McKown

Approved by:

P.Phelan

File Reference:

TRA-06-04-05-99

Scale: 1:250 @ A1

1:500 @ A3

Date: 19/10/2022

Drg. No:

DG1110

Rev:

P1

comhairle chontae na mí

meath county council

This Drawing may contain Ordnance Survey Ireland Mapping

OSI Licence No. 2022/151/NMA/Meath County Council

A1

A3

0

5

15

25

10

30

40

50

GRASS VERGE 0m-0.5m WIDE

PROPOSED FOOTPATH 1.8m WIDE

LANDS ACQUISITION REQUIRED FOR THE SCHEME


EXISTING FOOTPATH

EXISTING KERBLINE


PROPOSED KERBLINE

PROPOSED DEVELOPMENT BOUNDARY



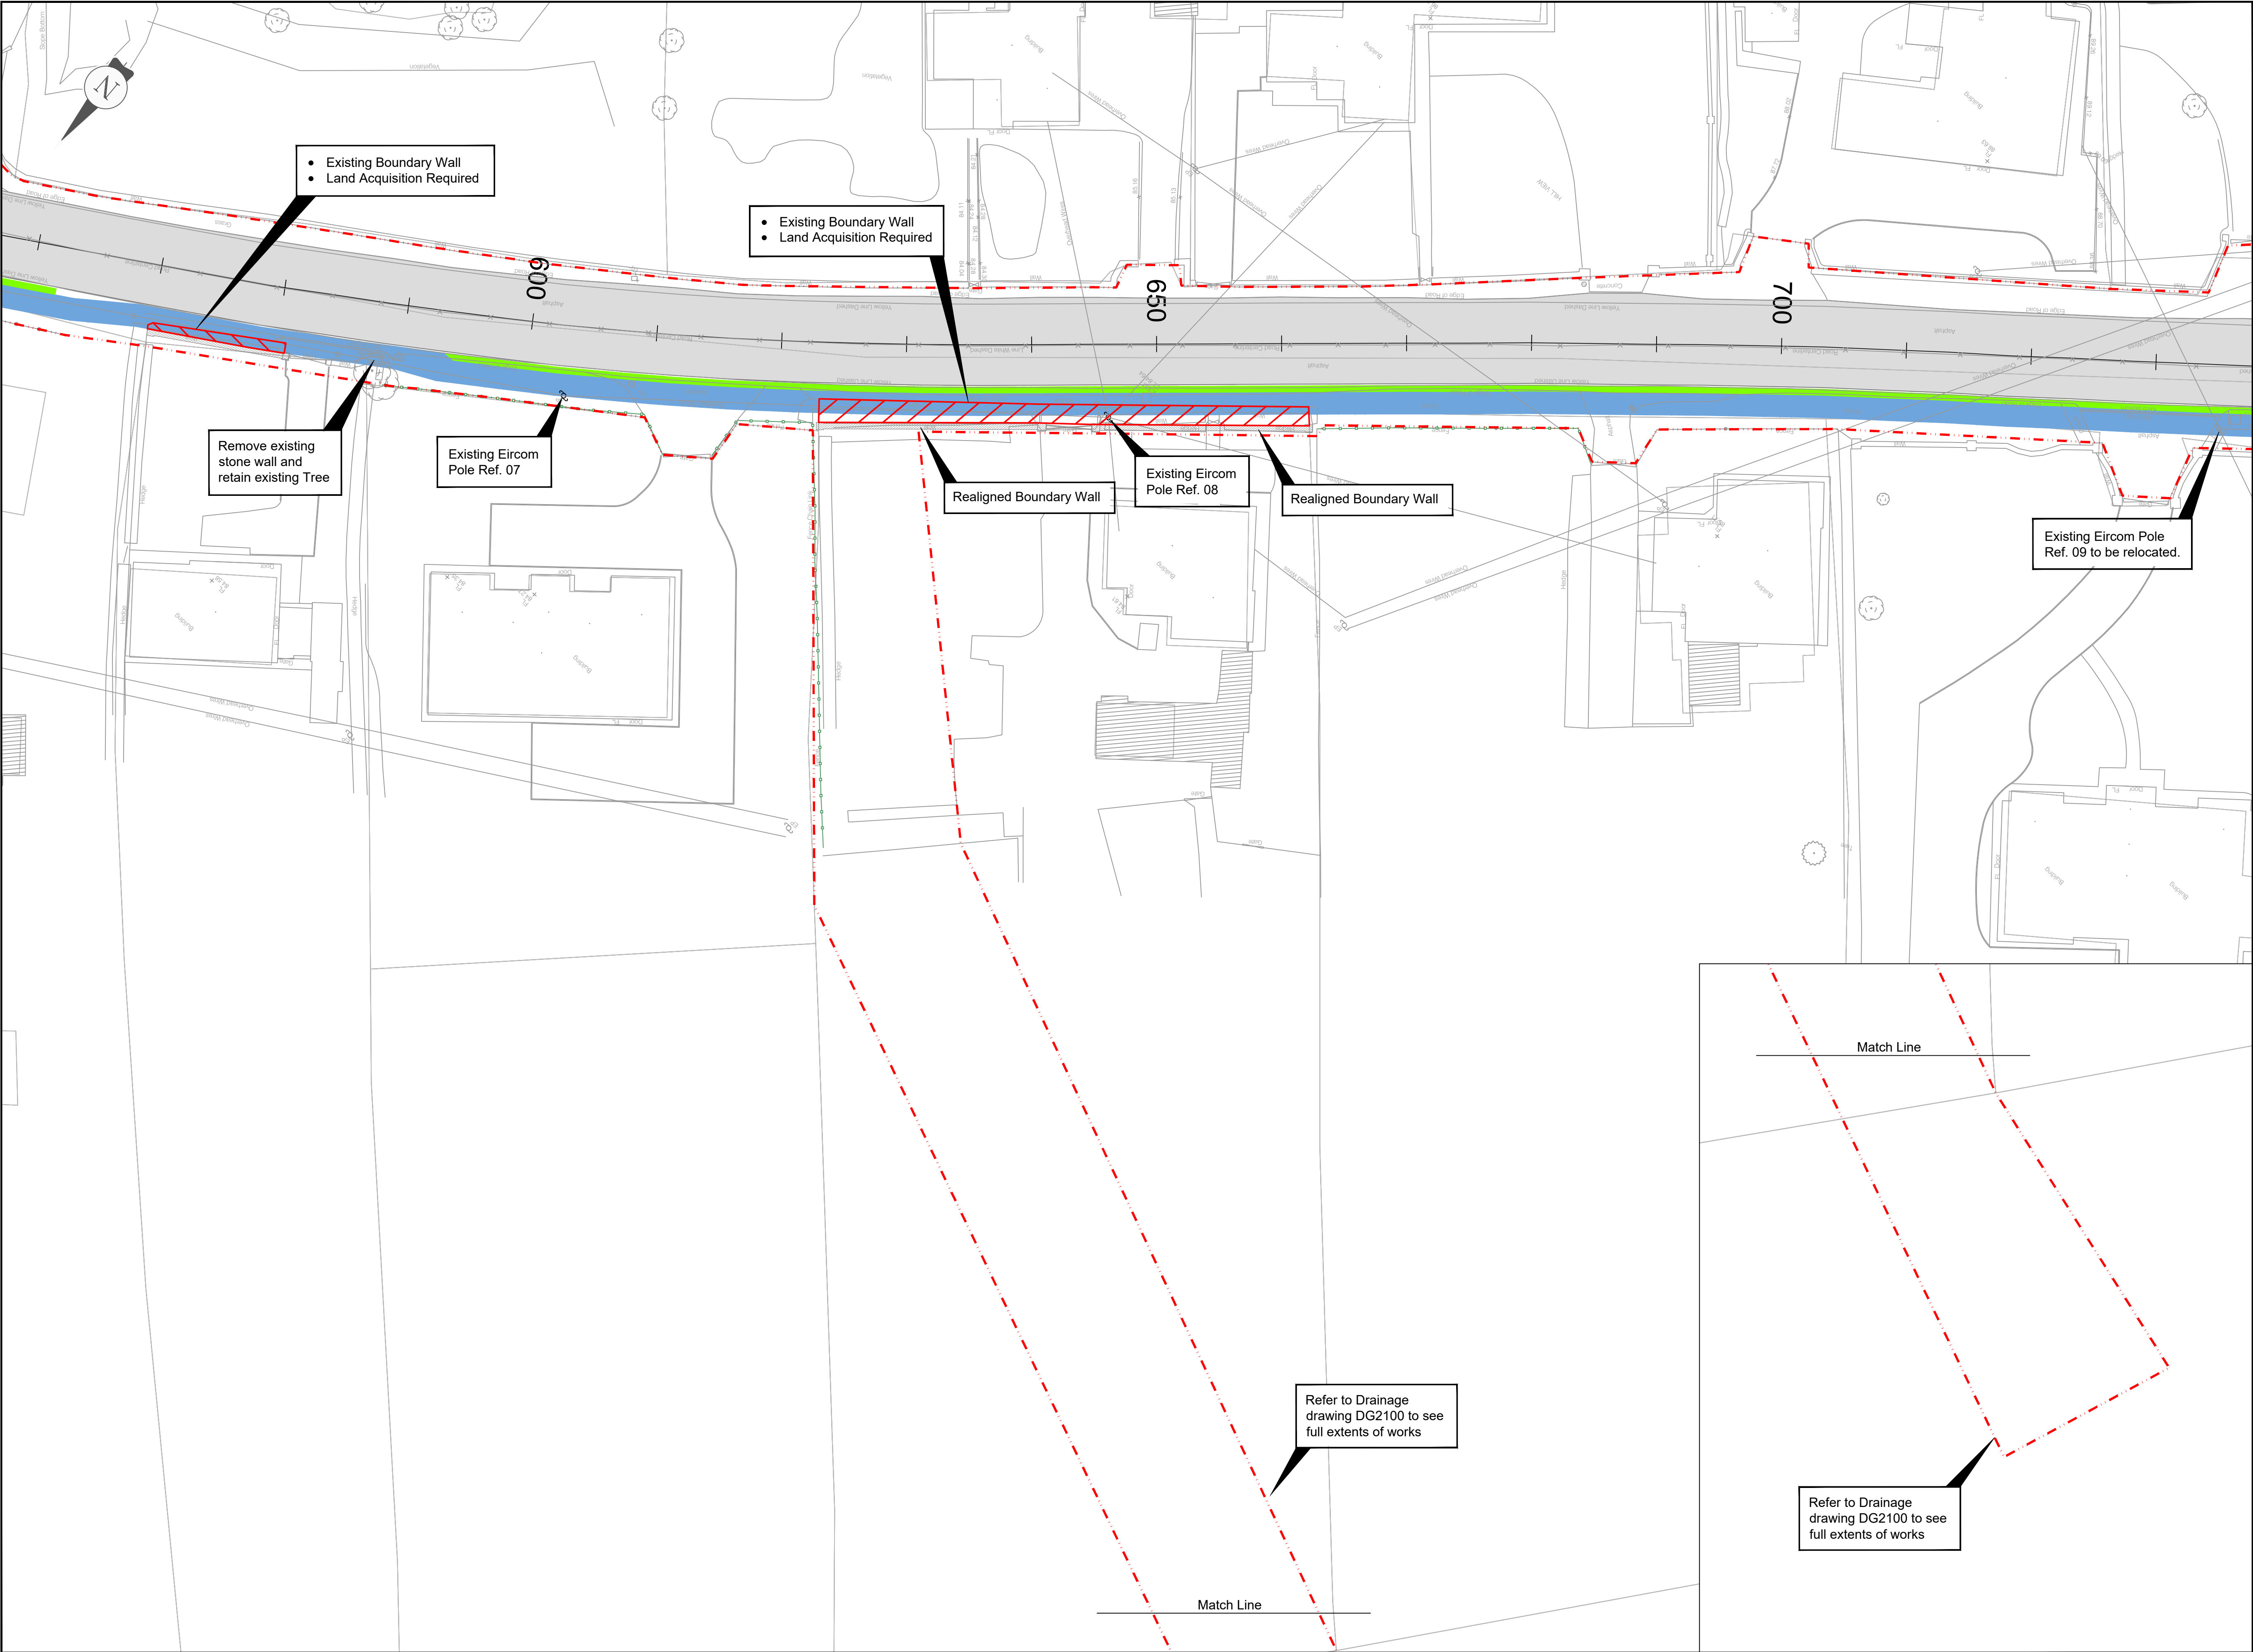

- ### GENERAL NOTES
1. This drawing is the property of Meath County Council, it is a confidential document and must not be copied, used, or reproduced without prior written consent.
  2. OSI mapping tiles used to produce these maps include, **OS2310C, OS2373A, OS2373A** covering **Ch.0m to Ch.1001m, Ch.1001m to Ch.1310m and Ch.1310m to Ch.1500m** respectively.
  3. Unless stated otherwise, all levels refer to Ordnance Survey Datum, Malin Head, and all coordinates refer to Irish Transverse Mercator (ITM) Grid.
  4. DO NOT SCALE, use figured dimensions only, if in doubt ask.

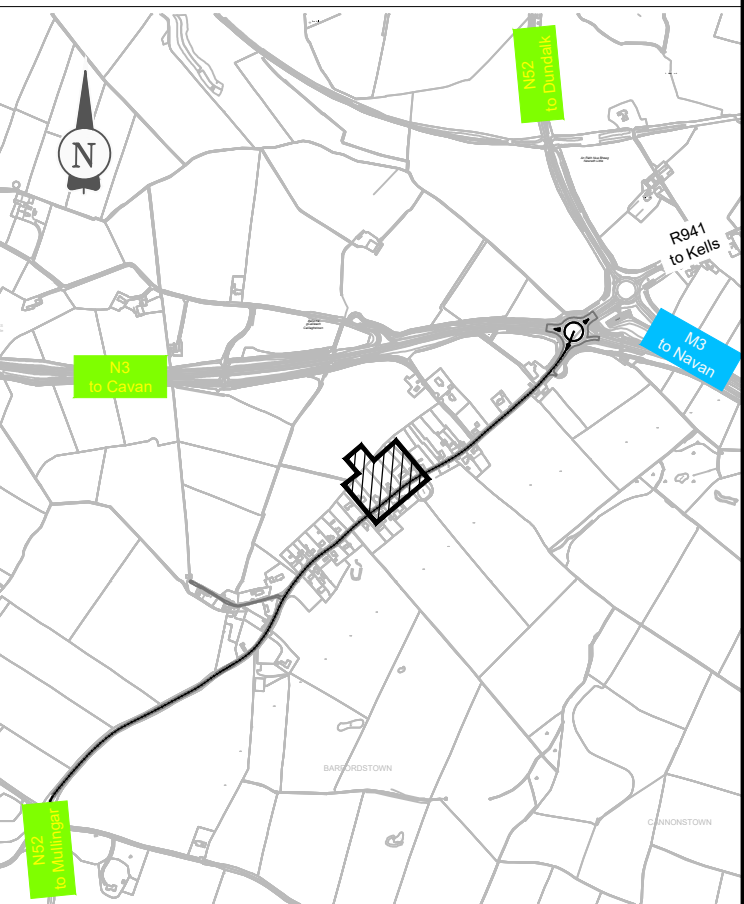

|     |            |                   |    |     |     |
|-----|------------|-------------------|----|-----|-----|
|     |            |                   |    |     |     |
|     |            |                   |    |     |     |
|     |            |                   |    |     |     |
| P1  | 19/10/2022 | Initial Issue     | HL | PMc | PP  |
| No. | Date       | Amendment / Issue | Dm | Chk | App |

Stage: **PART 8 - PLANNING**

Comhairle Chontae na Mí

**Meath**

County Council



Buvinda House, Dublin Road, Navan, Co Meath C15 Y291  
T: 046 909 7000 F: 046 909 7001 W: [www.meath.ie](http://www.meath.ie)

Project:  
**N52 Calliaghstown  
Road Safety Improvement  
Scheme**

Title:  
**Proposed Works  
Layout Plan  
Ch 600m - 720m**

|                                 |                           |                          |
|---------------------------------|---------------------------|--------------------------|
| Drawn by:<br>H.Lall             | Checked by:<br>P.McKown   | Approved by:<br>P.Phelan |
| File Reference: TRA-06-04-05-99 |                           |                          |
| Scale: 1:250 @ A1<br>1:500 @ A3 | Drg. No:<br><b>DG1111</b> | Rev:<br><b>P1</b>        |
| Date: 19/10/2022                |                           |                          |



**comhairle chontae na mí**  
*meath county council*

This Drawing may contain Ordnance Survey Ireland Mapping  
OSI Licence No. 2022/151/NMA/Meath County Council

A1  
A3

0

5


15

25

10

30

50

  **GRASS VERGE 0m-0.5m WIDE**

 **PROPOSED FOOTPATH 1.8m WIDE**

 **LANDS ACQUISITION REQUIRED FOR THE SCHEME**


 **EXISTING FOOTPATH**

 **EXISTING KERBLINE**

 **PROPOSED KERBLINE**

 **PROPOSED DEVELOPMENT BOUNDARY**



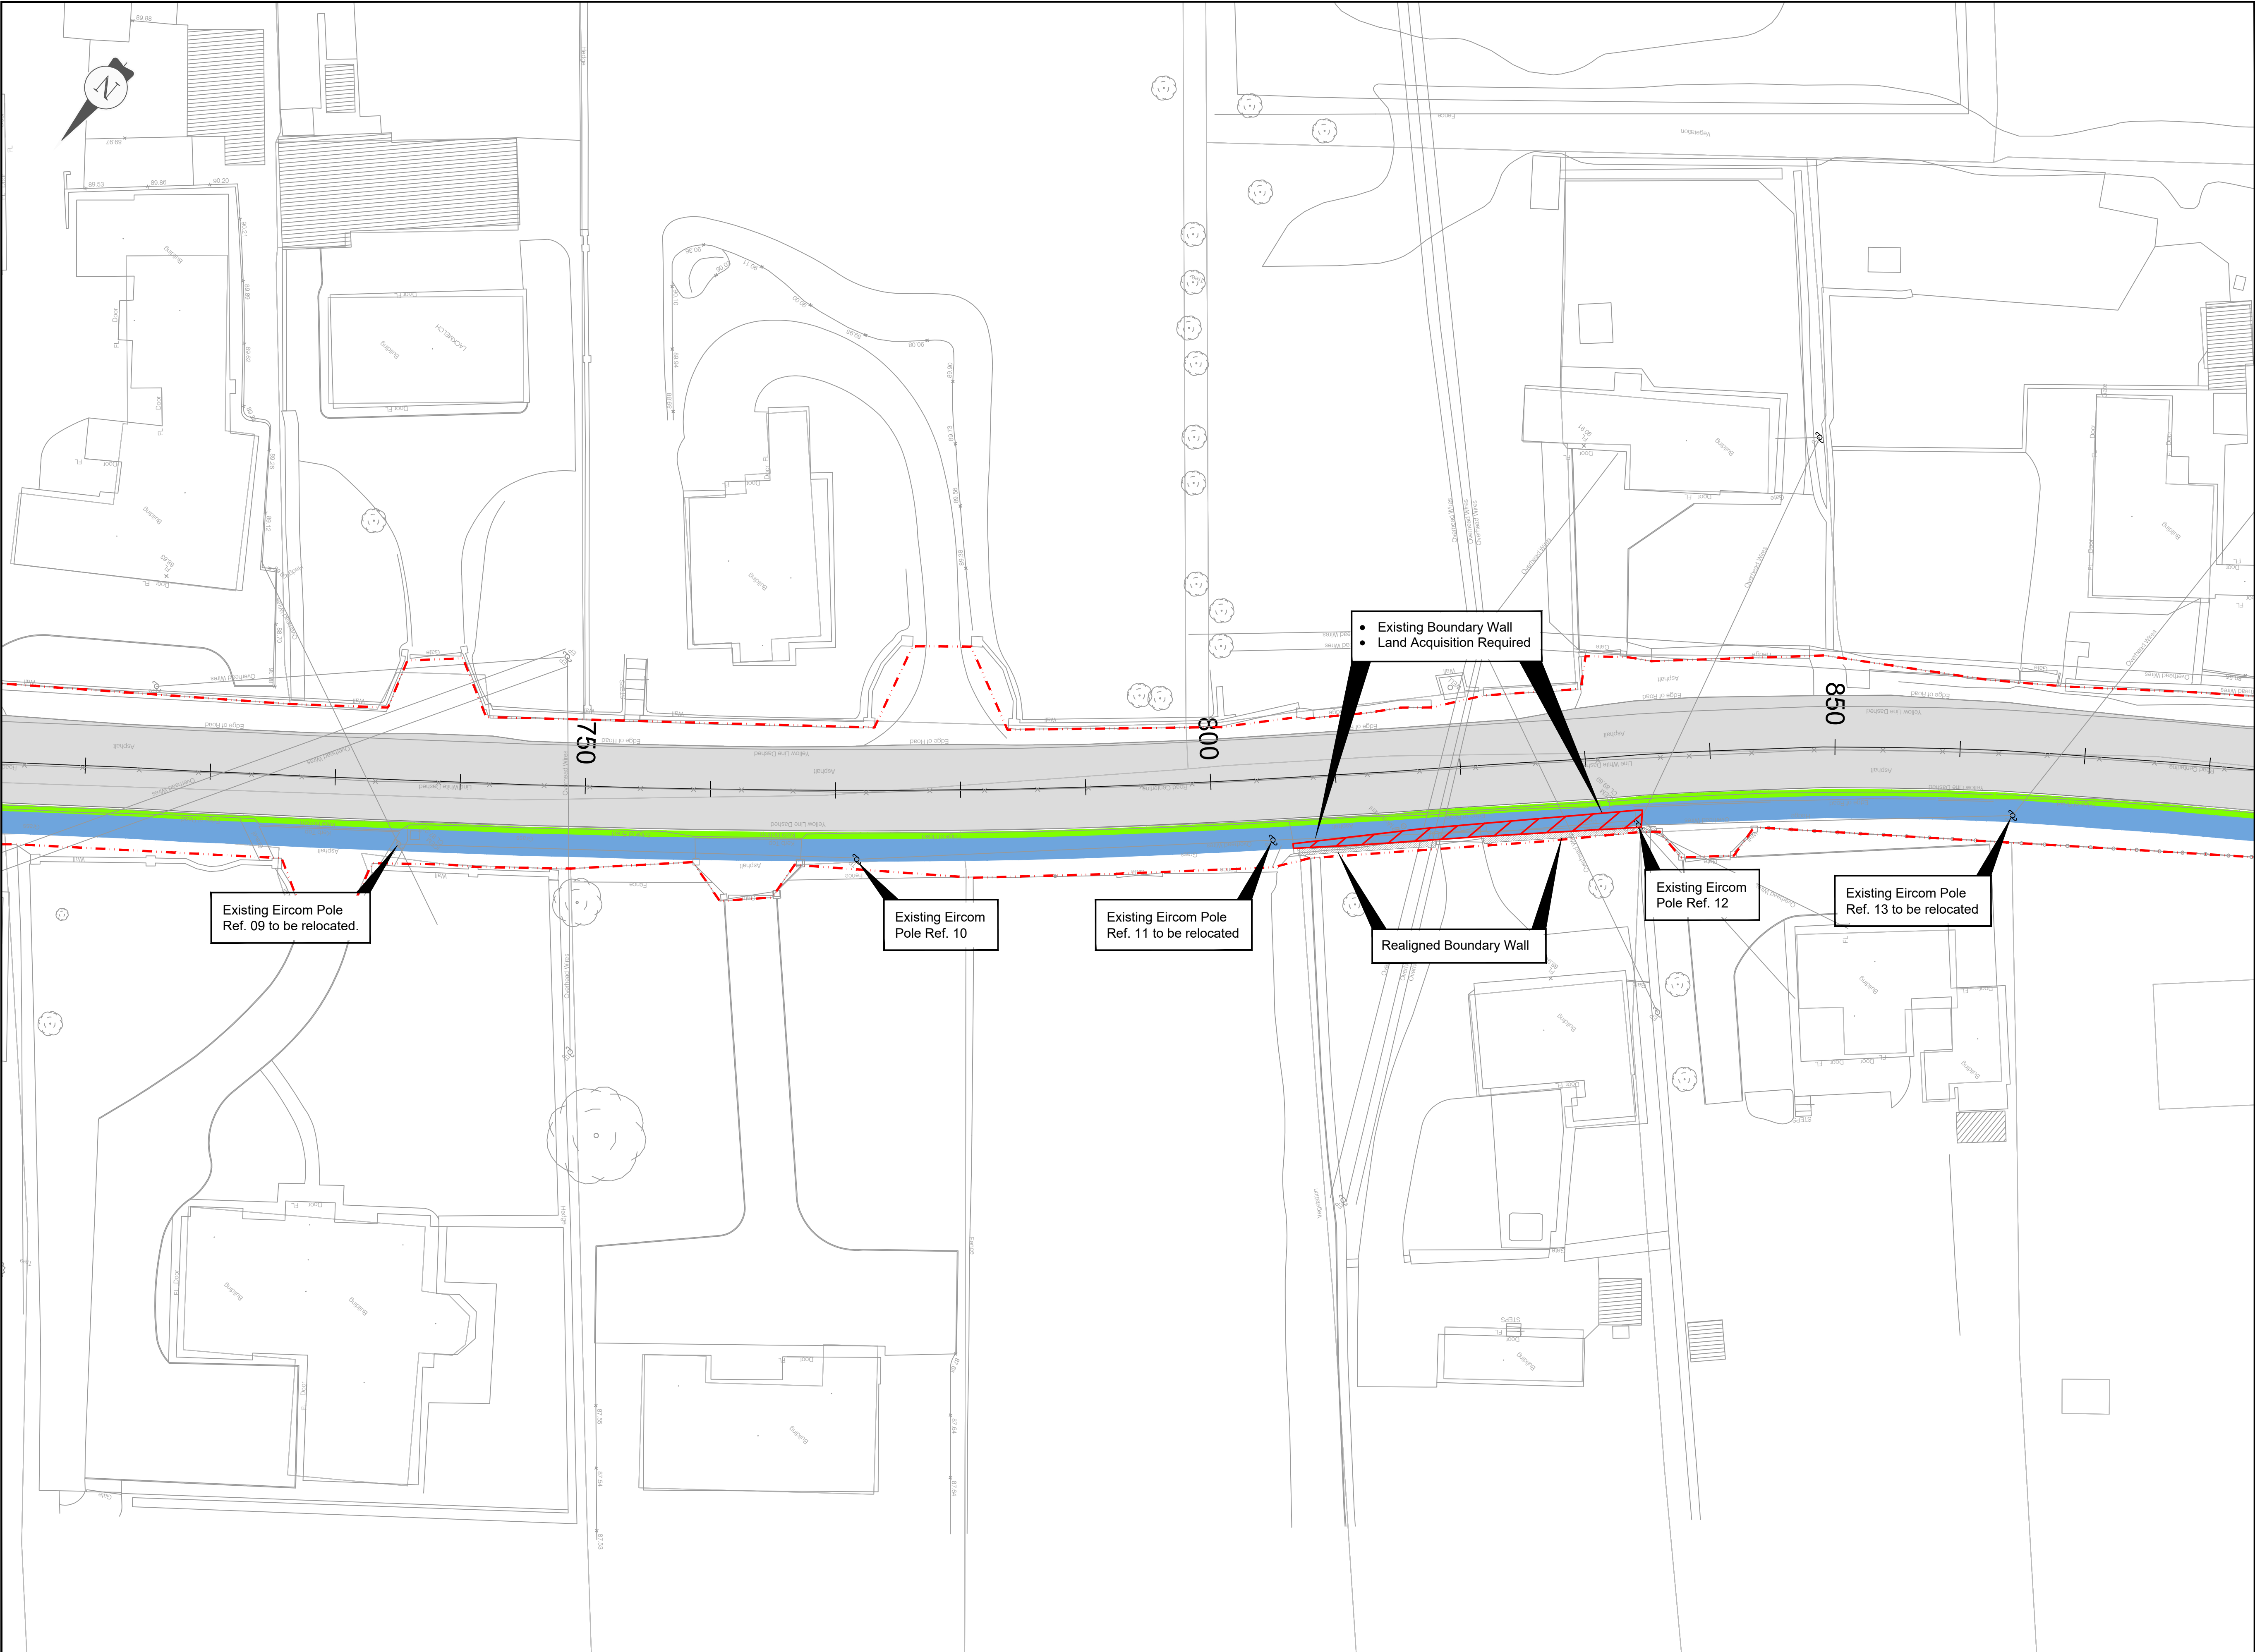

GENERAL NOTES

1. This drawing is the property of Meath County Council, it is a confidential document and must not be copied, used, or reproduced without prior written consent.

2. OSI mapping tiles used to produce these maps include, OS2310C, OS2373A, OS2373A covering Ch.0m to Ch.1001m, Ch.1001m to Ch.1310m and Ch.1310m to Ch.1500m respectively.

3. Unless stated otherwise, all levels refer to Ordnance Survey Datum, Malin Head, and all coordinates refer to Irish Transverse Mercator (ITM) Grid.

4. DO NOT SCALE, use figured dimensions only, if in doubt ask.

|     |            |                   |    |     |     |
|-----|------------|-------------------|----|-----|-----|
|     |            |                   |    |     |     |
|     |            |                   |    |     |     |
| P1  | 19/10/2022 | Initial Issue     | HL | PMc | PP  |
| No. | Date       | Amendment / Issue | Dm | Chk | App |

Stage: PART 8 - PLANNING

Comhairle Chontae na Mí

Meath

County Council

Buvinda House, Dublin Road, Navan, Co Meath C15 Y291

T: 046 909 7000 F: 046 909 7001 W: www.meath.ie

Project:

N52 Calliaghstown Road Safety Improvement Scheme

Title:

Proposed Works Layout Plan Ch 720m - 880m

Drawn by:

H.Lall

Checked by:

P.McKown

Approved by:

P.Phelan

File Reference: TRA-06-04-05-99

Scale: 1:250 @ A1  
1:500 @ A3

Drg. No:

DG1112

Rev:

P1

Date: 19/10/2022

comhairle chontae na mí

meath county council

This Drawing may contain Ordnance Survey Ireland Mapping

OSI Licence No. 2022/151/NMA/Meath County Council

A1

A3

0

5

15

25

10

30

50

LEGEND

GRASS VERGE 0m-0.5m WIDE

PROPOSED FOOTPATH 1.8m WIDE

LANDS ACQUISITION REQUIRED FOR THE SCHEME


EXISTING FOOTPATH

EXISTING KERBLINE


PROPOSED KERBLINE

PROPOSED DEVELOPMENT BOUNDARY



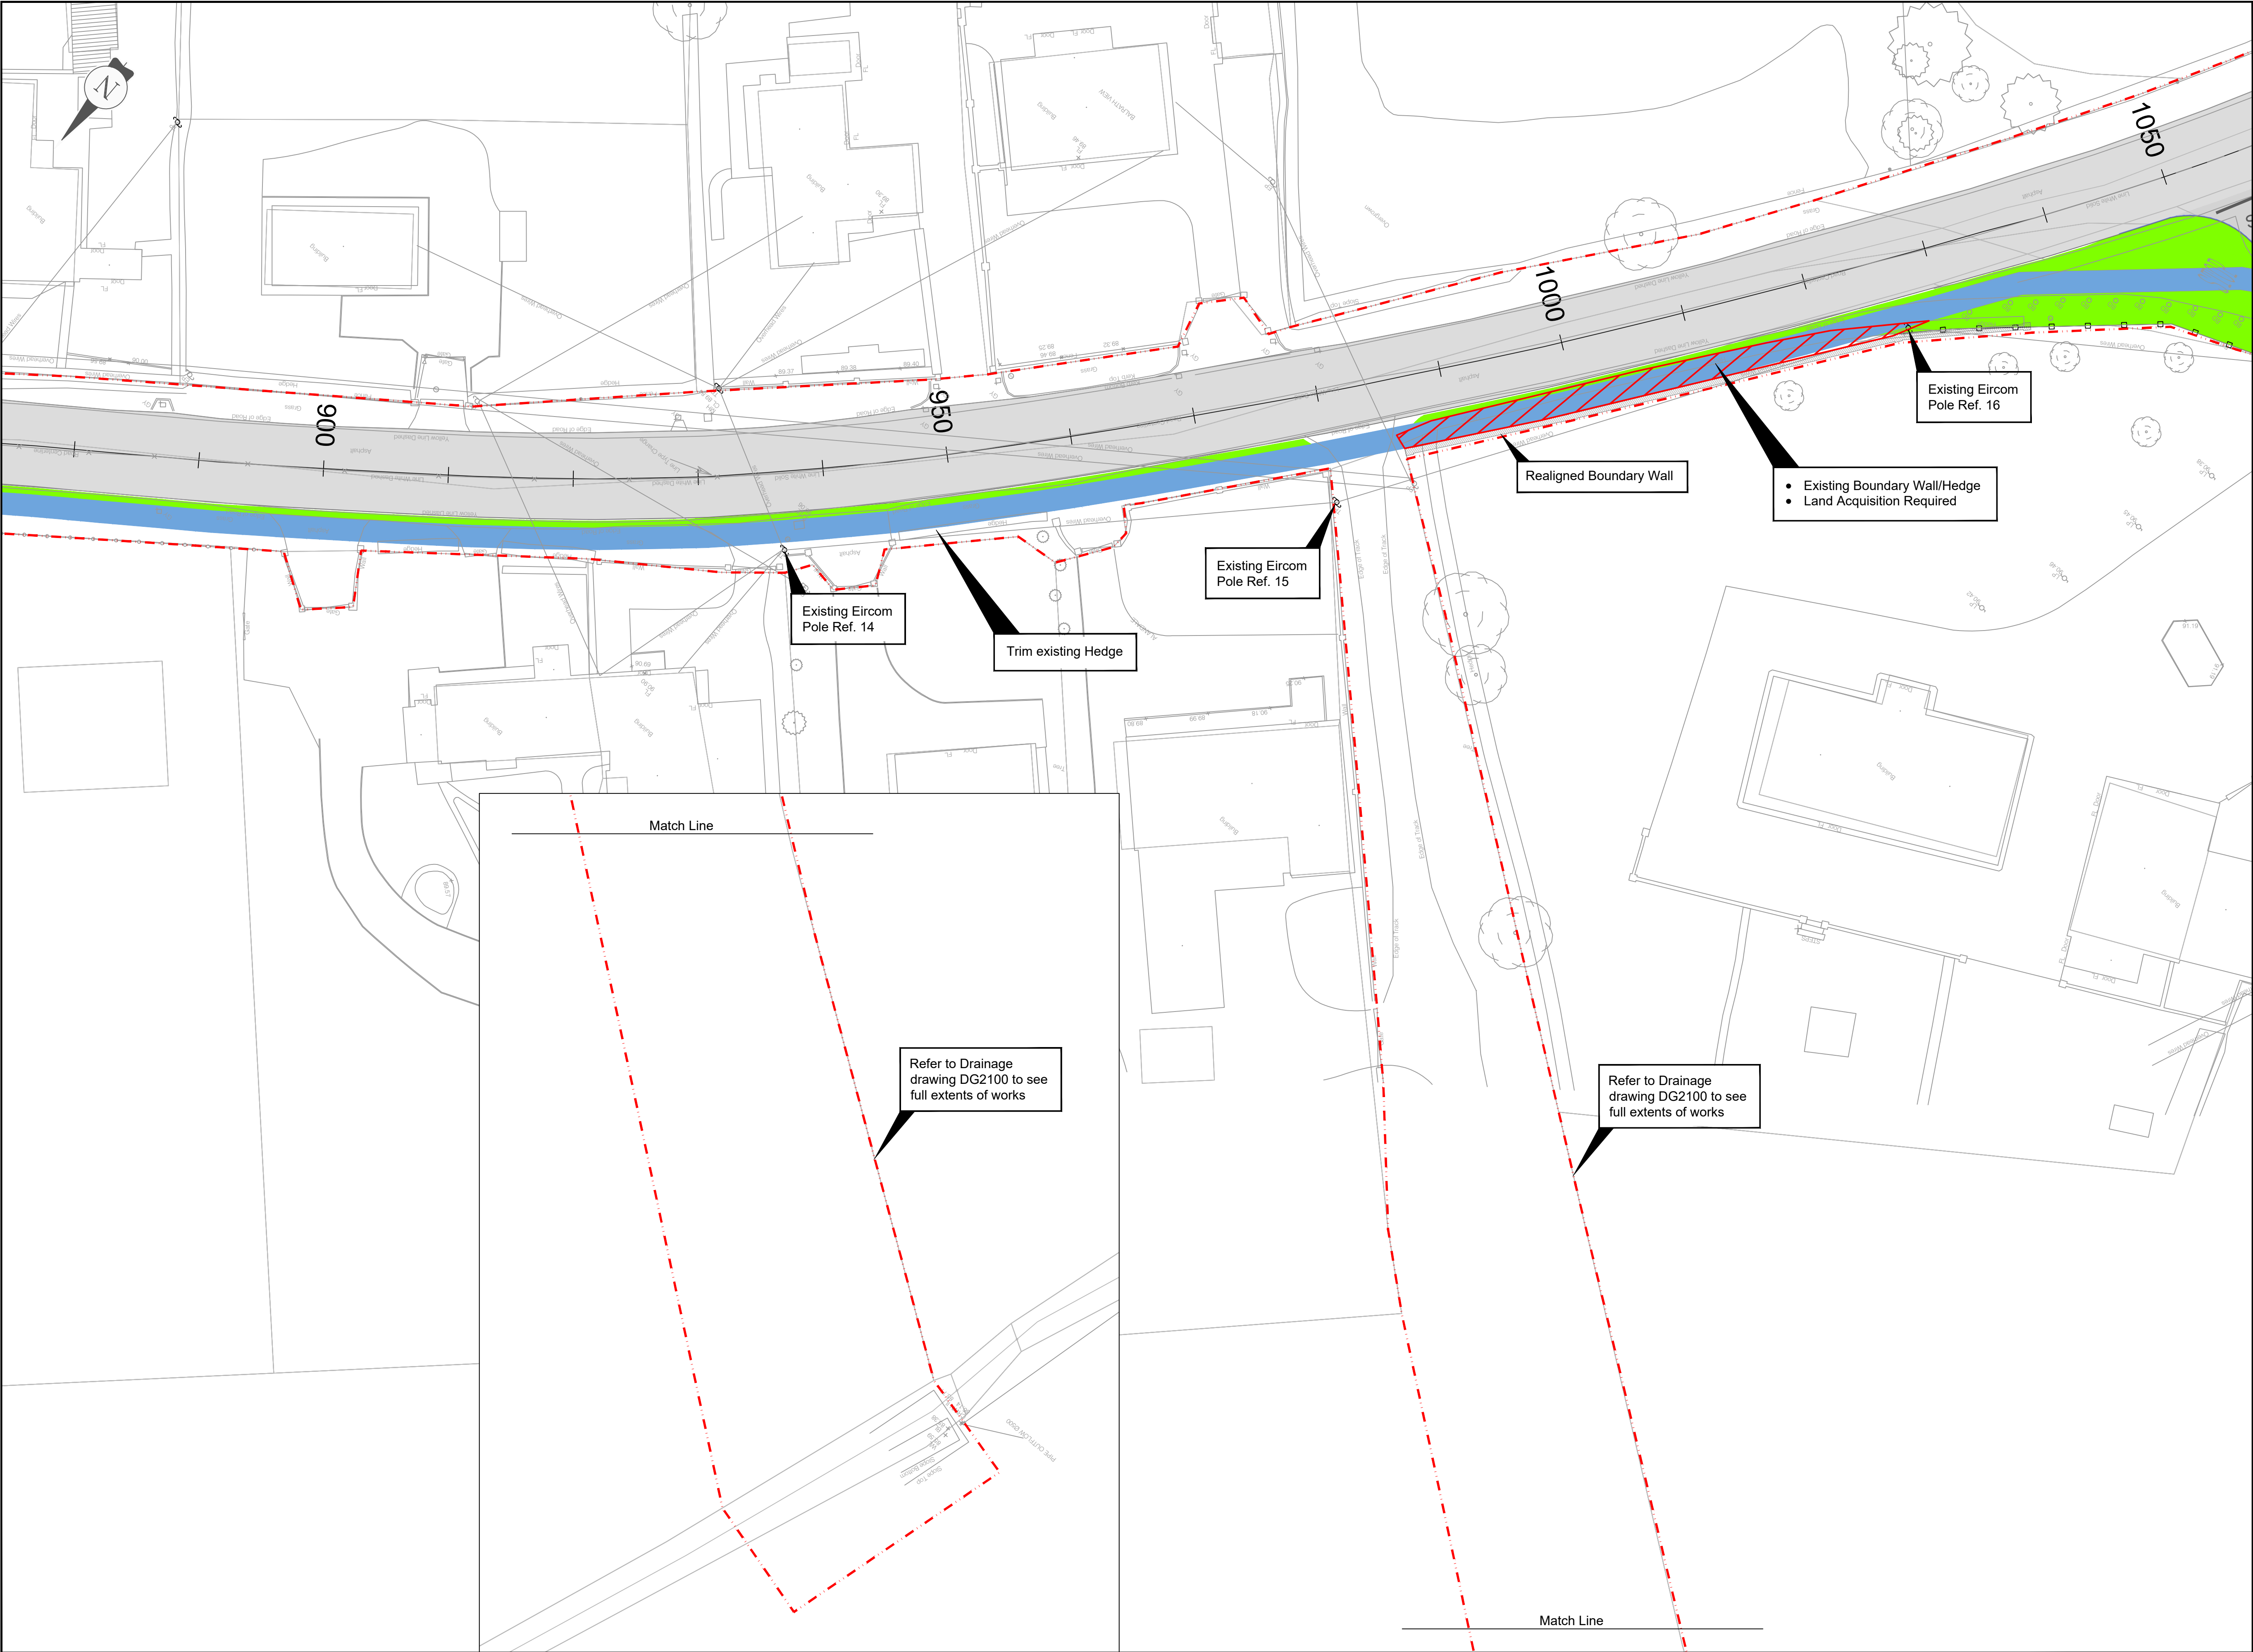

- ### GENERAL NOTES
1. This drawing is the property of Meath County Council, it is a confidential document and must not be copied, used, or reproduced without prior written consent.
  2. OSI mapping tiles used to produce these maps include, **OS2310C, OS2373A, OS2373A** covering **Ch.0m to Ch.1001m, Ch.1001m to Ch.1310m and Ch.1310m to Ch.1500m** respectively.
  3. Unless stated otherwise, all levels refer to Ordnance Survey Datum, Malin Head, and all coordinates refer to Irish Transverse Mercator (ITM) Grid.
  4. DO NOT SCALE, use figured dimensions only, if in doubt ask.

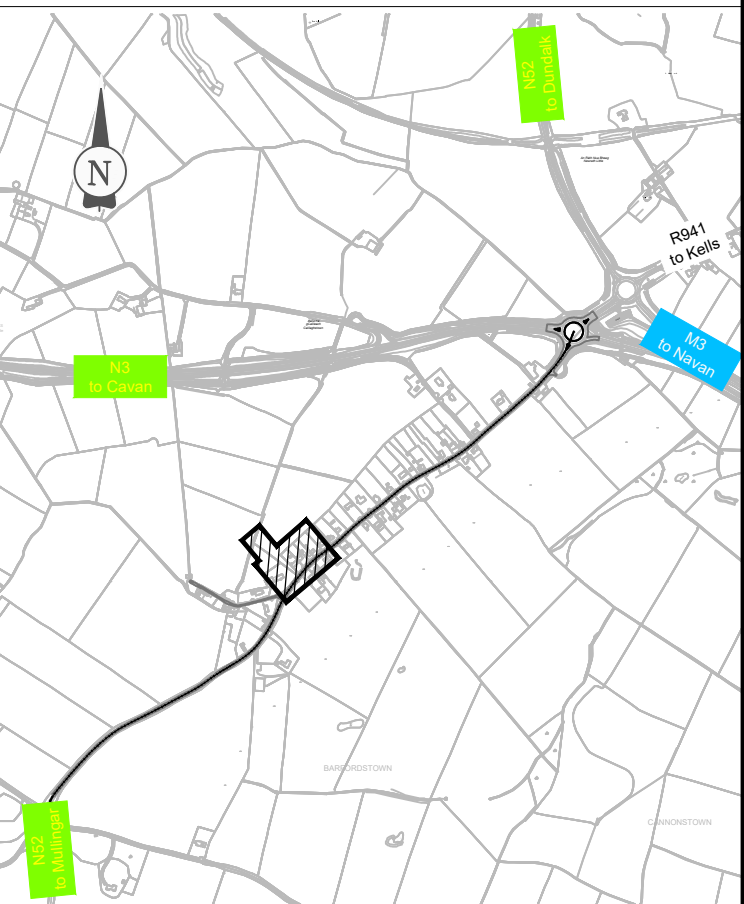

|                          |            |                   |    |     |     |
|--------------------------|------------|-------------------|----|-----|-----|
|                          |            |                   |    |     |     |
|                          |            |                   |    |     |     |
| P1                       | 19/10/2022 | Initial Issue     | HL | PMc | PP  |
| No.                      | Date       | Amendment / Issue | Dm | Chk | App |
| Stage: PART 8 - PLANNING |            |                   |    |     |     |

Comhairle Chontae na Mí  
**Meath**  
County Council

Buvinda House, Dublin Road, Navan, Co Meath C15 Y291  
T: 046 909 7000 F: 046 909 7001 W: www.meath.ie

Project:  
**N52 Calliaghstown  
Road Safety Improvement  
Scheme**

Title:  
**Proposed Works  
Layout Plan  
Ch 880m - 1050m**

|                                 |                           |                          |
|---------------------------------|---------------------------|--------------------------|
| Drawn by:<br>H.Lall             | Checked by:<br>P.McKown   | Approved by:<br>P.Phelan |
| File Reference: TRA-06-04-05-99 |                           |                          |
| Scale: 1:250 @ A1<br>1:500 @ A3 | Drg. No:<br><b>DG1113</b> | Rev:<br><b>P1</b>        |
| Date: 19/10/2022                |                           |                          |




**comhairle chontae na mí**  
meath county council

This Drawing may contain Ordnance Survey Ireland Mapping  
OSI Licence No. 2022/151/NMA/Meath County Council

A1  
A3

0 5 15 25  
10 30 50

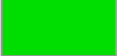 **GRASS VERGE 0m-0.5m WIDE**

 **PROPOSED FOOTPATH 1.8m WIDE**

 **LANDS ACQUISITION REQUIRED FOR THE SCHEME**

 **EXISTING FOOTPATH**


 **EXISTING KERBLINE**

 **PROPOSED KERBLINE**


 **PROPOSED DEVELOPMENT BOUNDARY**

LEGEND



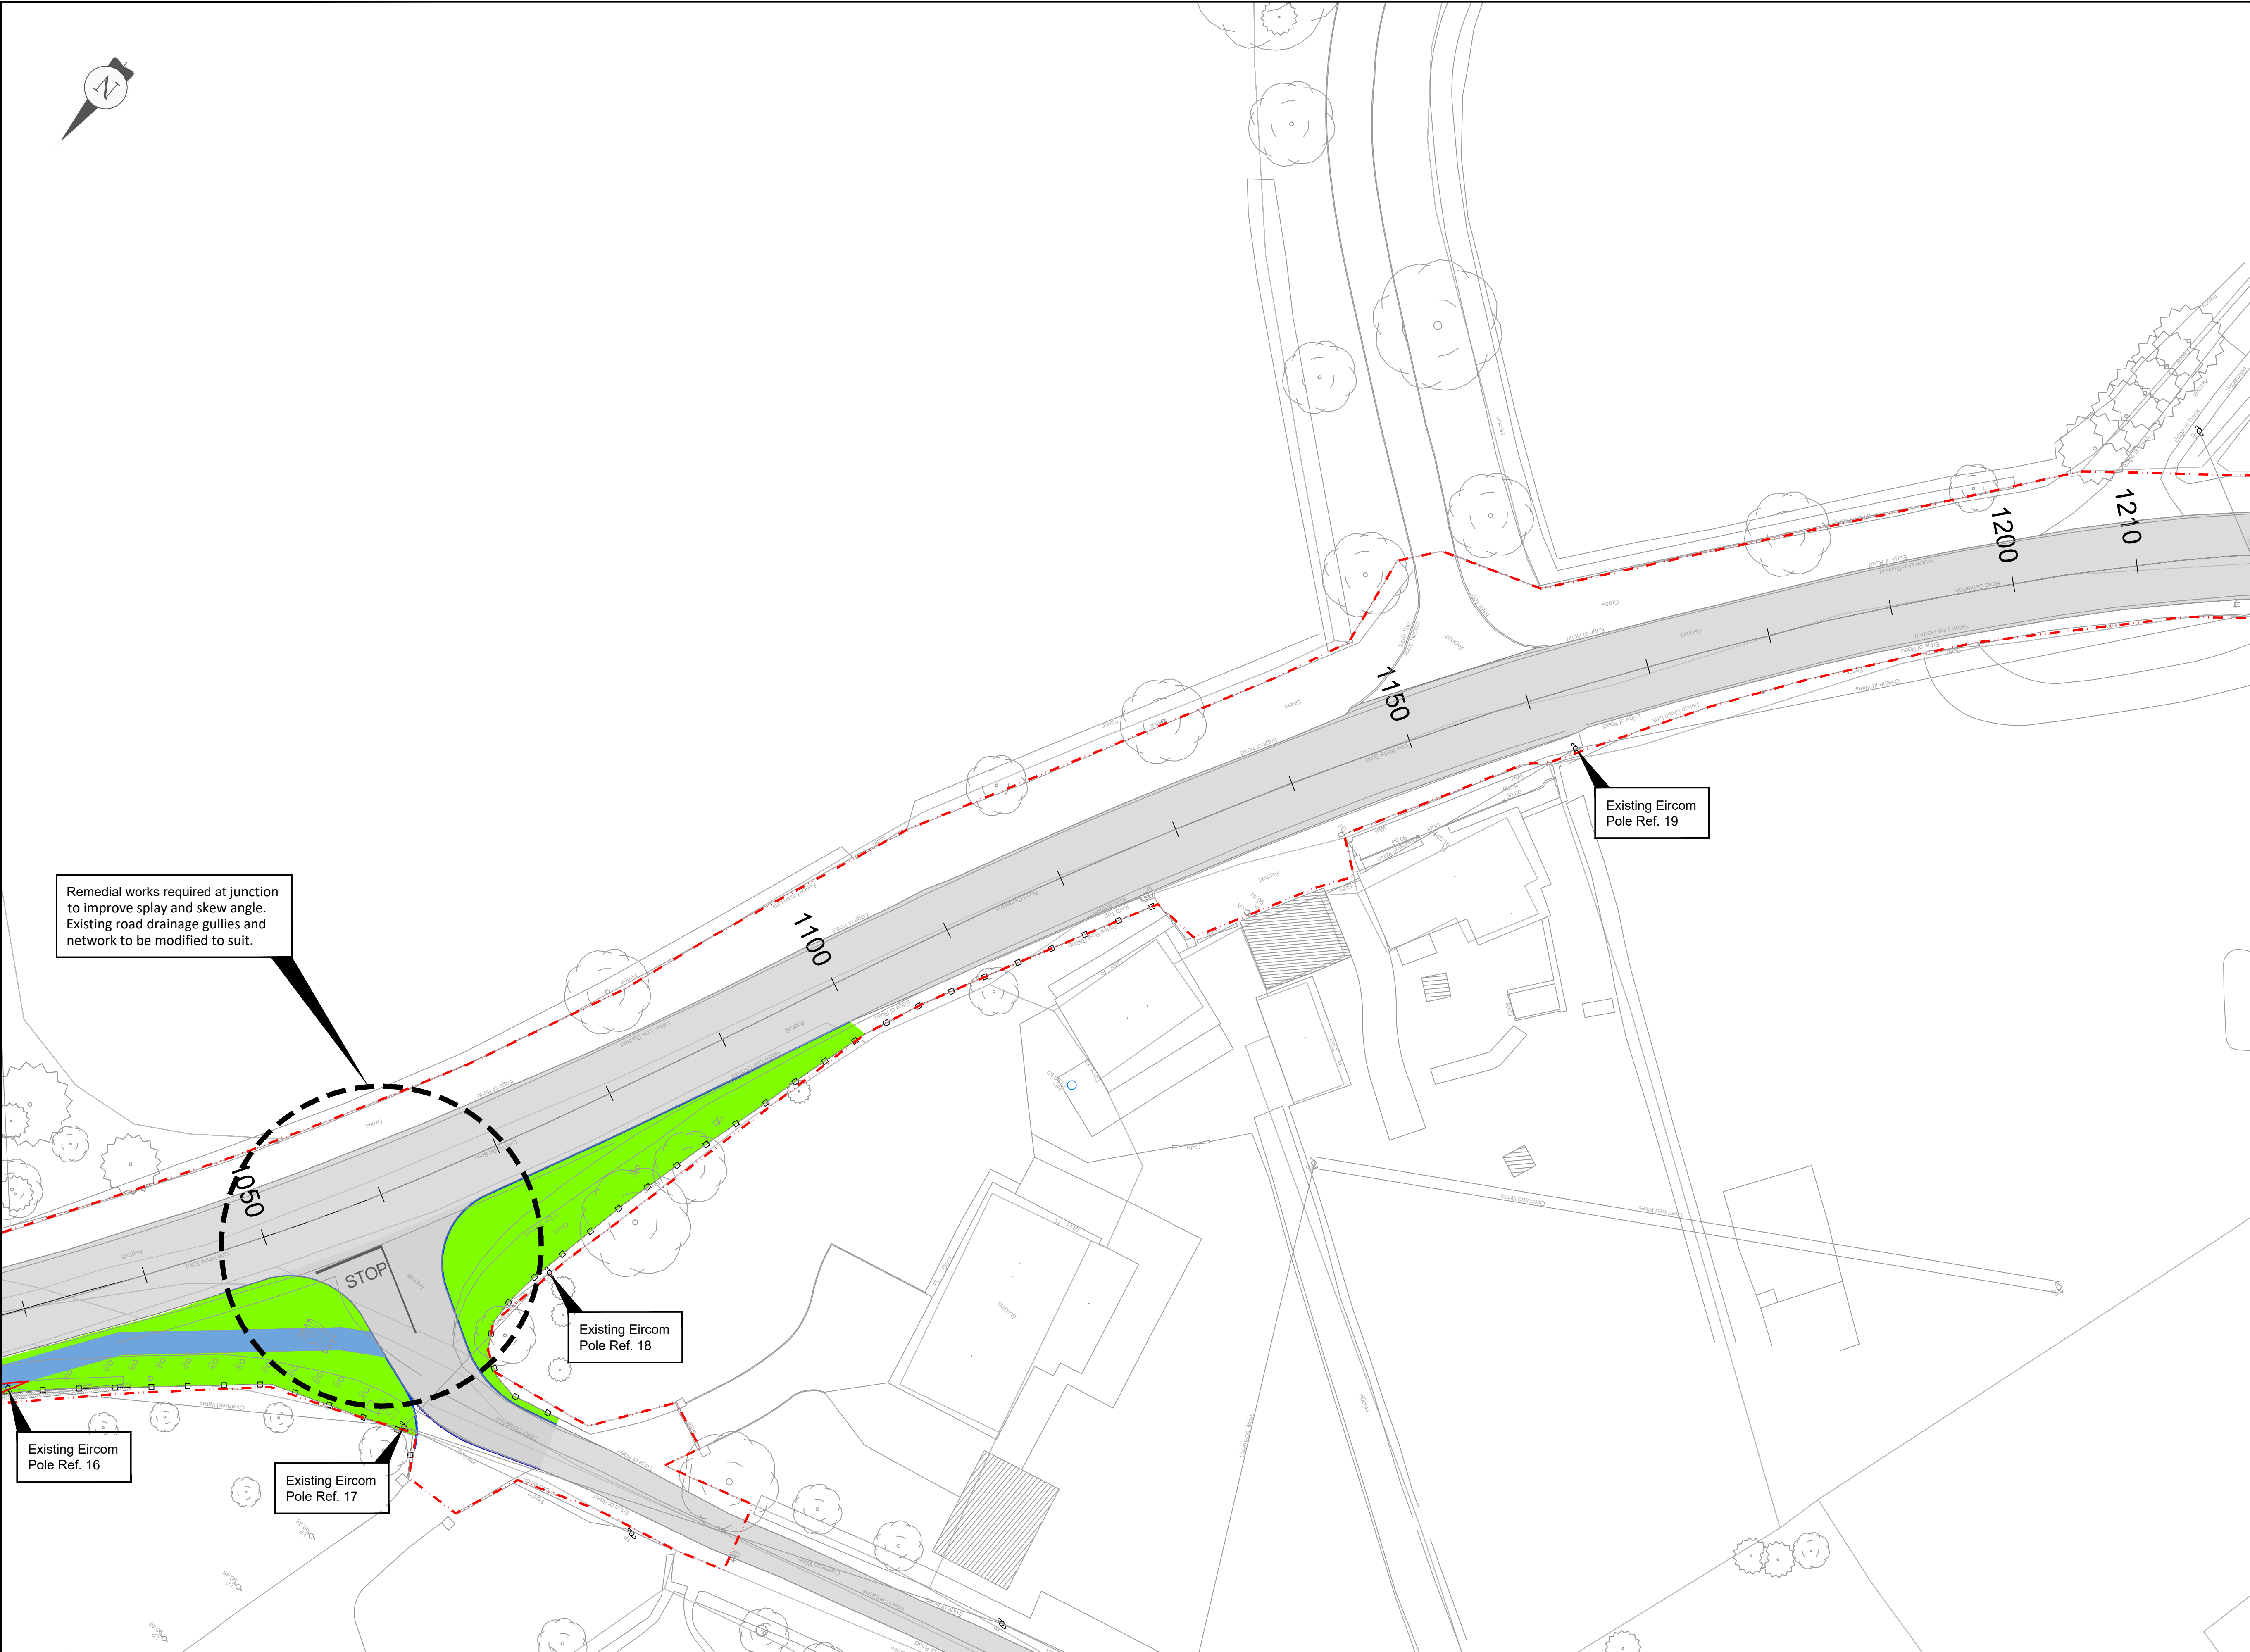

- ### GENERAL NOTES
1. This drawing is the property of Meath County Council, it is a confidential document and must not be copied, used, or reproduced without prior written consent.
  2. OSI mapping tiles used to produce these maps include, **OS2310C, OS2373A, OS2373A** covering **Ch.0m to Ch.1001m, Ch.1001m to Ch.1310m and Ch.1310m to Ch.1500m** respectively.
  3. Unless stated otherwise, all levels refer to Ordnance Survey Datum, Malin Head, and all coordinates refer to Irish Transverse Mercator (ITM) Grid.
  4. DO NOT SCALE, use figured dimensions only, if in doubt ask.

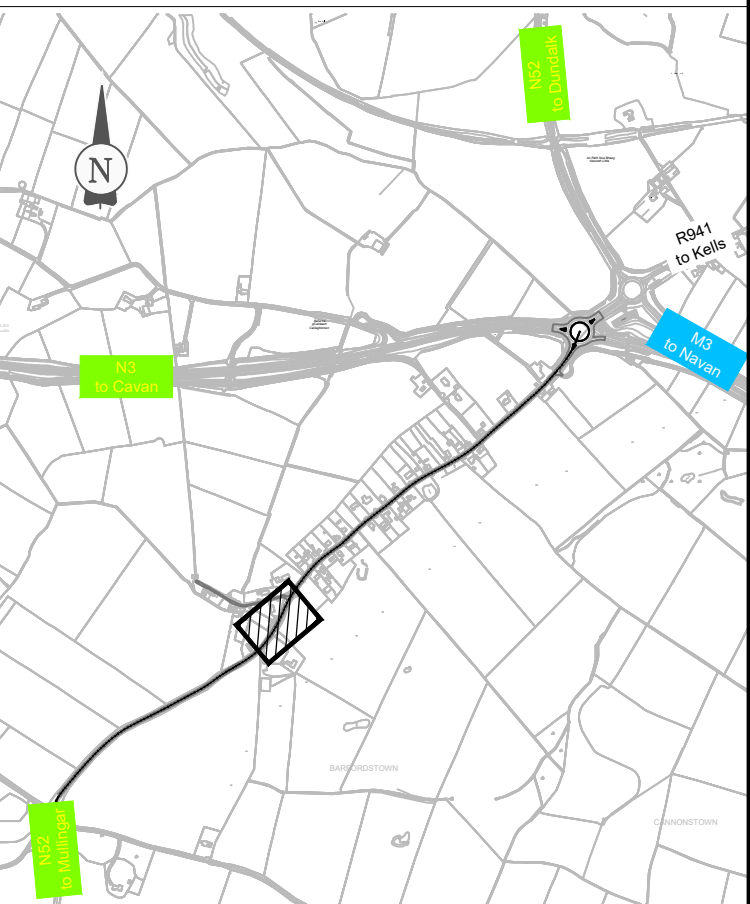

|     |            |                   |     |     |     |
|-----|------------|-------------------|-----|-----|-----|
|     |            |                   |     |     |     |
|     |            |                   |     |     |     |
|     |            |                   |     |     |     |
| P1  | 19/10/2022 | Initial Issue     | HL  | PMc | PP  |
| No. | Date       | Amendment / Issue | Drm | Chk | App |

Stage: **PART 8 - PLANNING**

Comhairle Chontae na Mí  
**Meath**  
County Council

Buvinda House, Dublin Road, Navan, Co Meath C15 Y291  
T: 046 909 7000 F: 046 909 7001 W: [www.meath.ie](http://www.meath.ie)

Project:  
**N52 Calliaghstown  
Road Safety Improvement  
Scheme**

Title:  
**Proposed Works  
Layout Plan  
Ch 1050m - 1210m**

|                                 |                           |                          |
|---------------------------------|---------------------------|--------------------------|
| Drawn by:<br>H.Lall             | Checked by:<br>P.McKown   | Approved by:<br>P.Phelan |
| File Reference: TRA-06-04-05-99 |                           |                          |
| Scale: 1:250 @ A1<br>1:500 @ A3 | Drg. No:<br><b>DG1114</b> | Rev:<br><b>P1</b>        |
| Date: 19/10/2022                |                           |                          |

**comhairle chontae na mí**  
meath county council

This Drawing may contain Ordnance Survey Ireland Mapping  
OSI Licence No. 2022/151/NMA/Meath County Council

A1  
A3

0 5 15 25  
10 30 50


**LEGEND**

|                                    |                                                  |                          |                                      |
|------------------------------------|--------------------------------------------------|--------------------------|--------------------------------------|
| <b>GRASS VERGE 0m-0.5m WIDE</b>    | <b>LANDS ACQUISITION REQUIRED FOR THE SCHEME</b> | <b>EXISTING KERBLINE</b> | <b>PROPOSED DEVELOPMENT BOUNDARY</b> |
| <b>PROPOSED FOOTPATH 1.8m WIDE</b> | <b>EXISTING FOOTPATH</b>                         | <b>PROPOSED KERBLINE</b> |                                      |







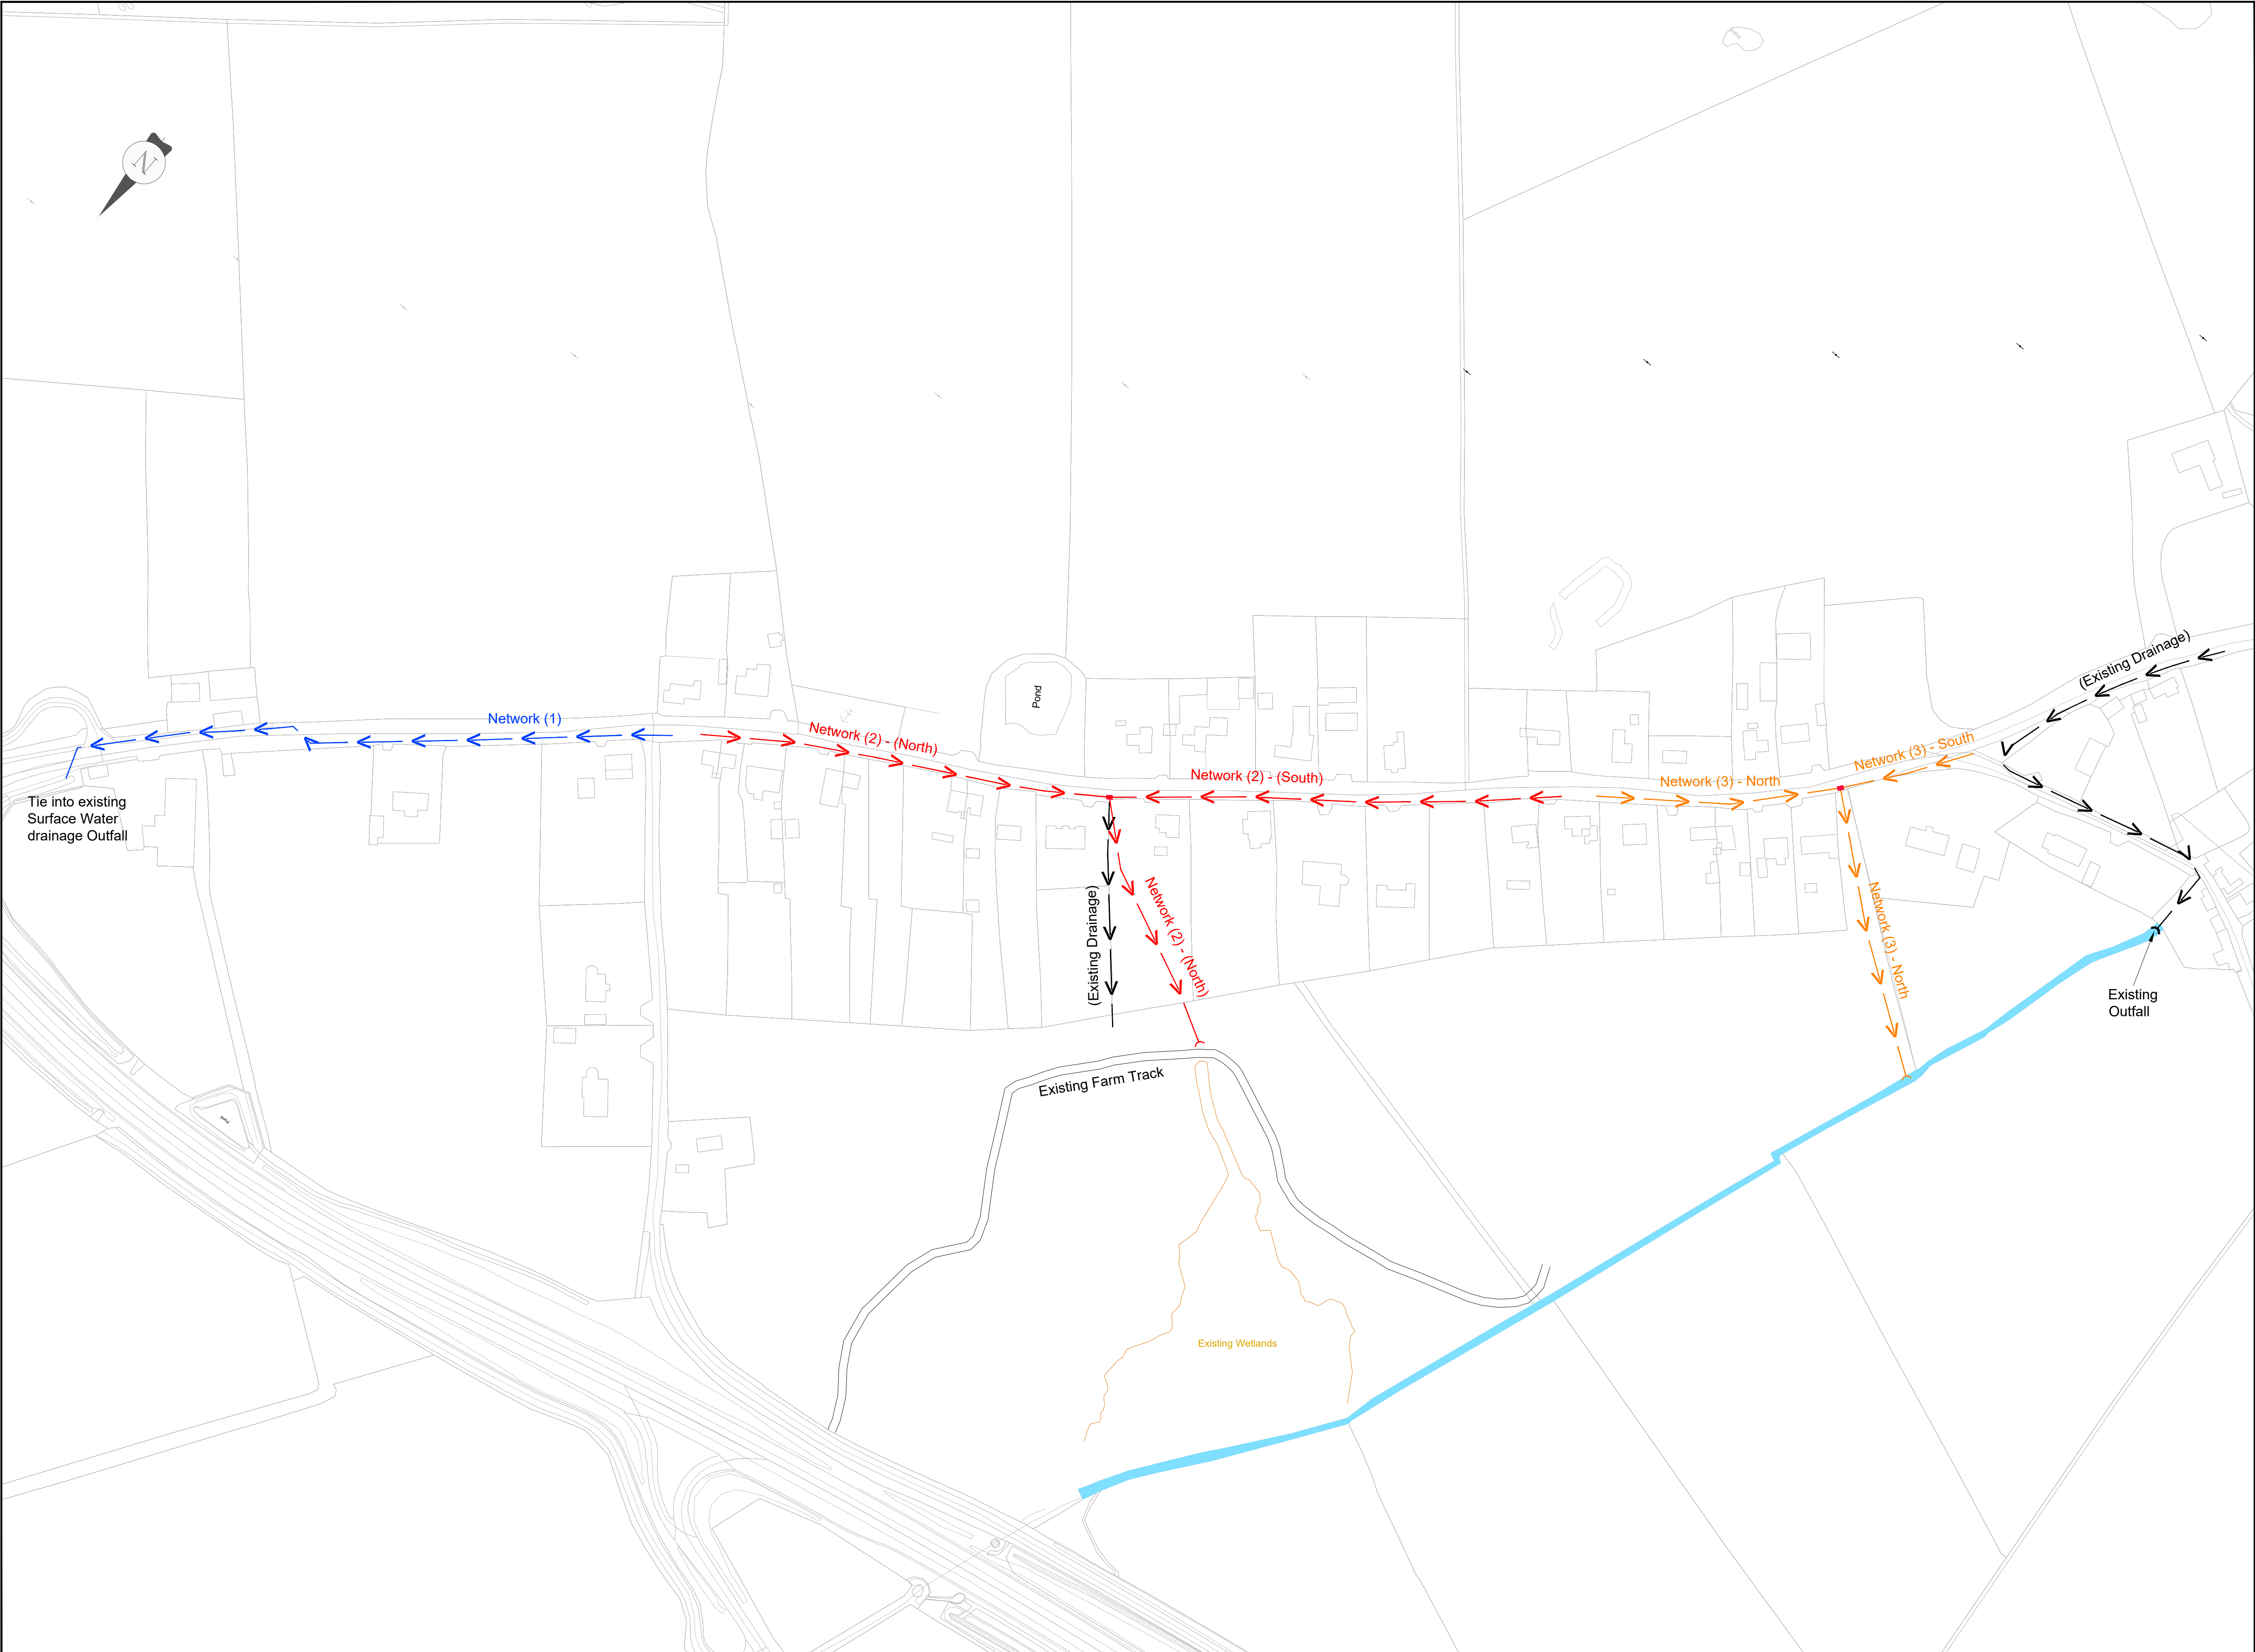

GENERAL NOTES

1. This drawing is the property of Meath County Council; it is a confidential document and must not be copied, used, or reproduced without prior written consent.

2. OSI mapping tiles used to produce these maps include, **OS2310C, OS2373A, OS2373A** covering **Ch.0m to Ch.1001m, Ch.1001m to Ch.1310m and Ch.1310m to Ch.1500m** respectively.

3. Unless stated otherwise, all levels refer to Ordnance Survey Datum, Malin Head, and all coordinates refer to Irish Transverse Mercator (ITM) Grid.

4. DO NOT SCALE, use figured dimensions only, if in doubt ask.

|     |            |                   |    |     |     |
|-----|------------|-------------------|----|-----|-----|
|     |            |                   |    |     |     |
|     |            |                   |    |     |     |
| P1  | 19/10/2022 | Initial Issue     | HL | PMc | PP  |
| No. | Date       | Amendment / Issue | Dm | Chk | App |

Stage: PART 8 - PLANNING

Comhairle Chontae na Mí

**Meath**

County Council

Buvinda House, Dublin Road, Navan, Co Meath C15 Y291

T: 046 909 7000 F: 046 909 7001 W: www.meath.ie

Project:

N52 Calliaghstown Road Safety Improvement Scheme

Title:

Proposed Road Drainage

Drawn by:

H.Lall

Checked by:

P.McKown

Approved by:

P.Phelan

File Reference:

TRA-06-04-05-99

Scale: N.T.S

Drg. No:

DG2100

Date:

19/10/2022

Rev:

P1

**comhairle chontae na mí**  
meath county council

This Drawing may contain Ordnance Survey Ireland Mapping

OSI Licence No. 2022/151/NMA/Meath County Council

A1

A3

LEGEND


→ → — Existing Surface Water Drainage

→ → — Proposed Surface Water Drainage - Network (1)


→ → — Proposed Surface Water Drainage - Network (2)

→ → — Proposed Surface Water Drainage - Network (3)




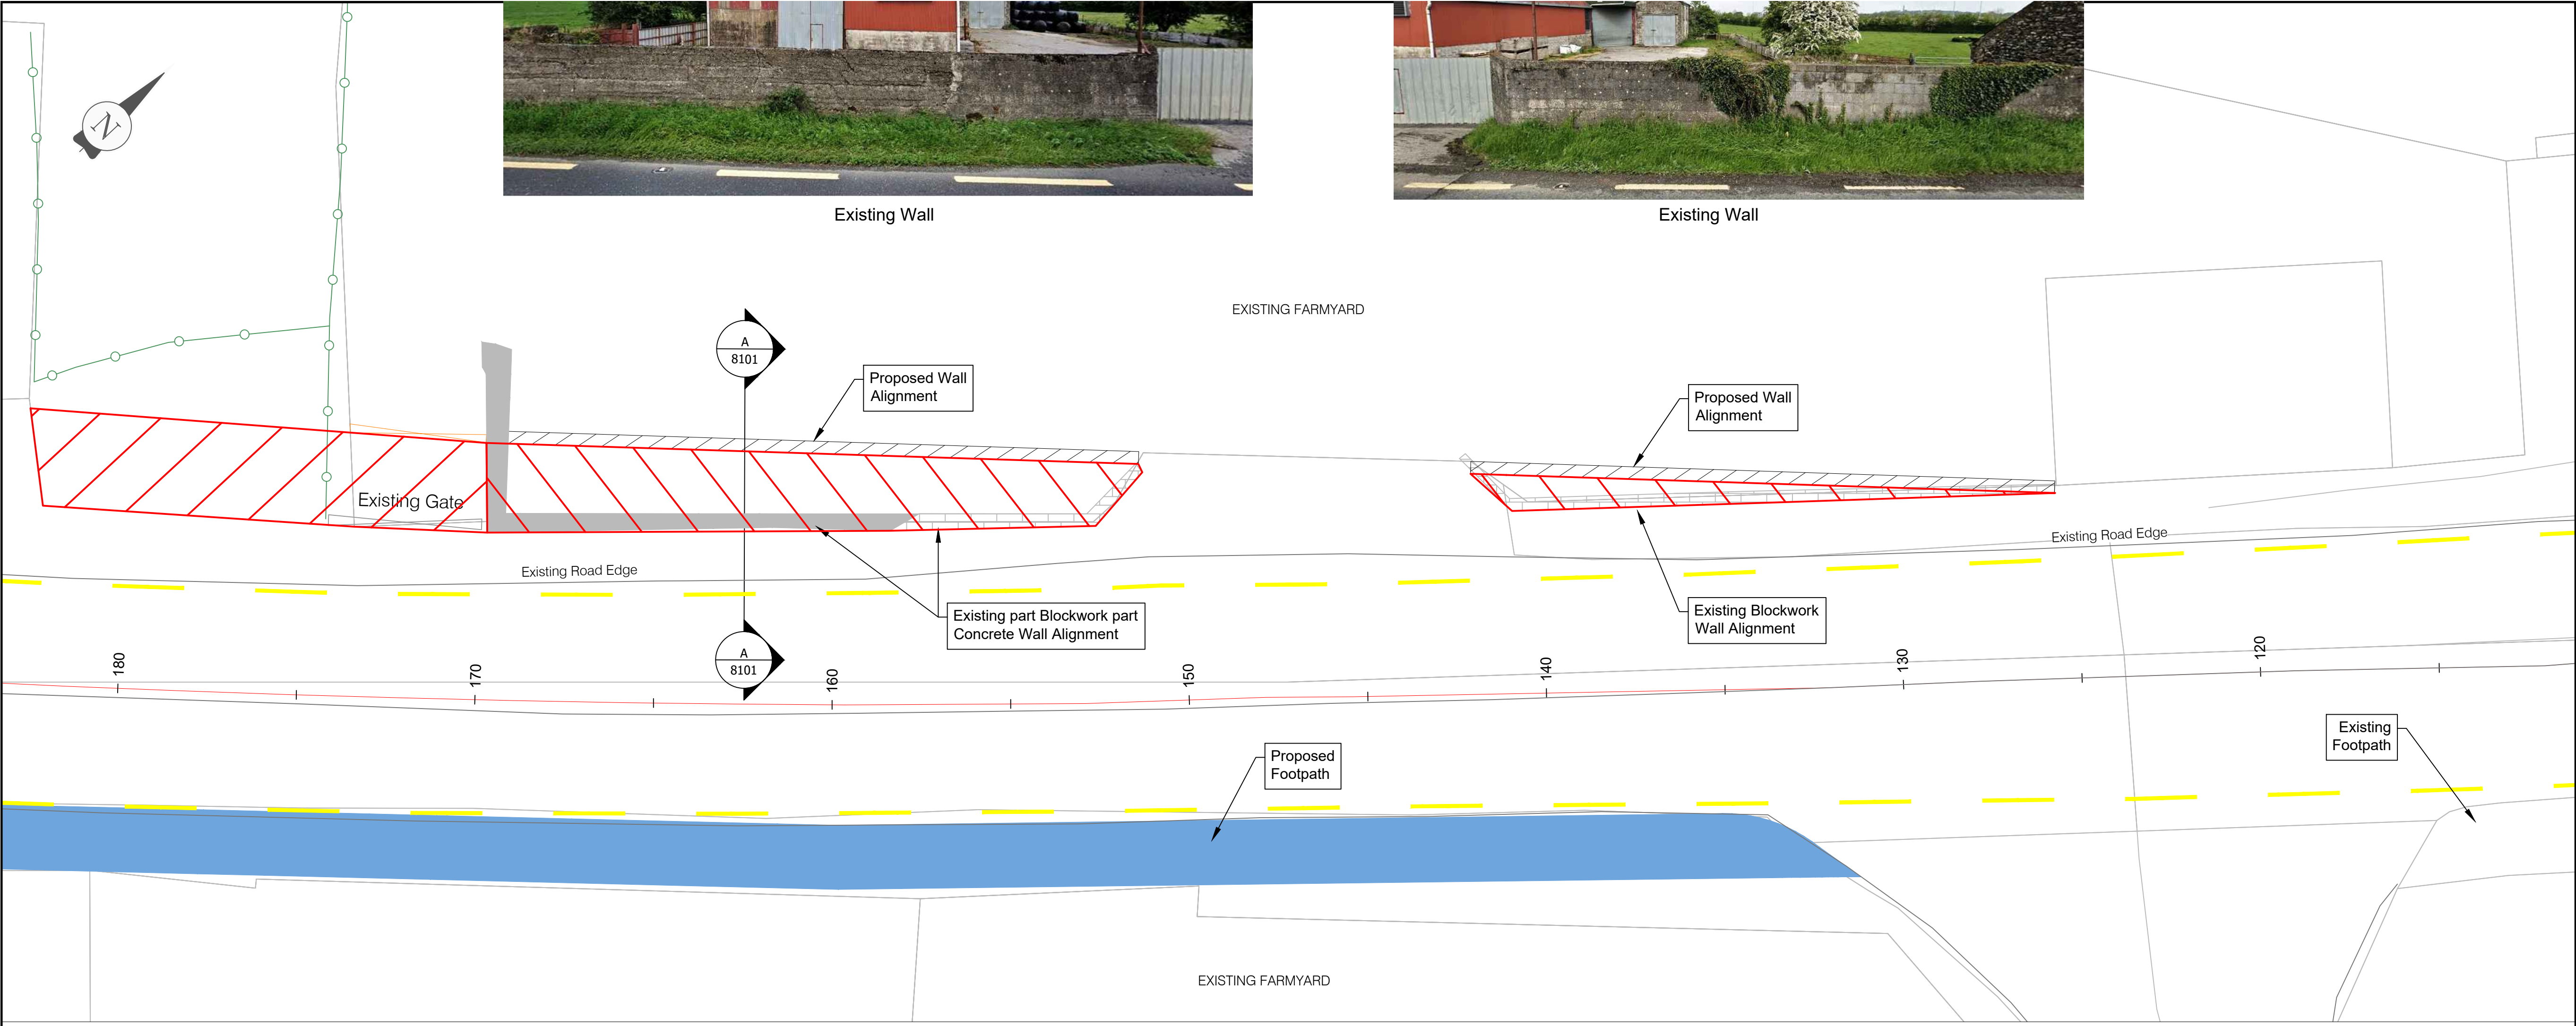


Plan  
1:100

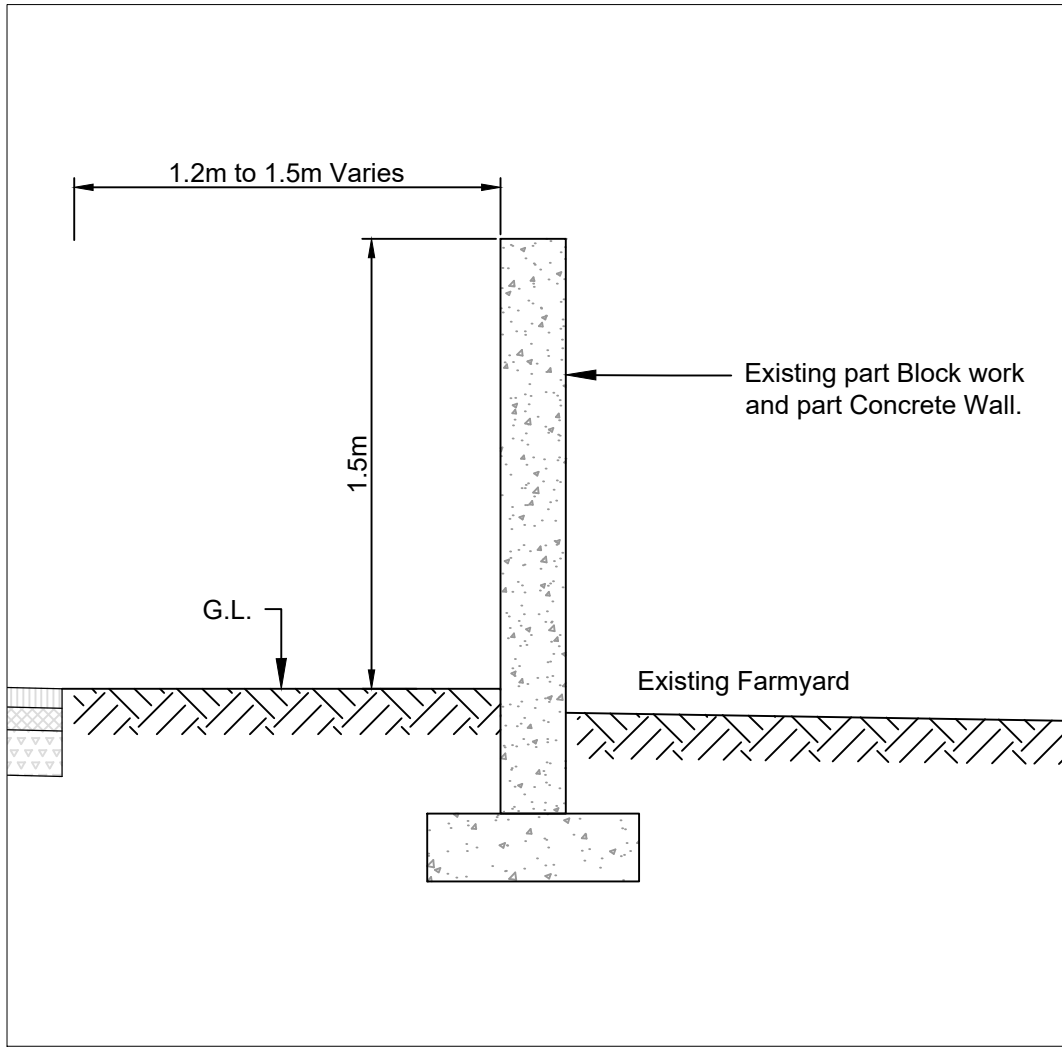

Section A - A  
Existing Wall Alignment  
1:25

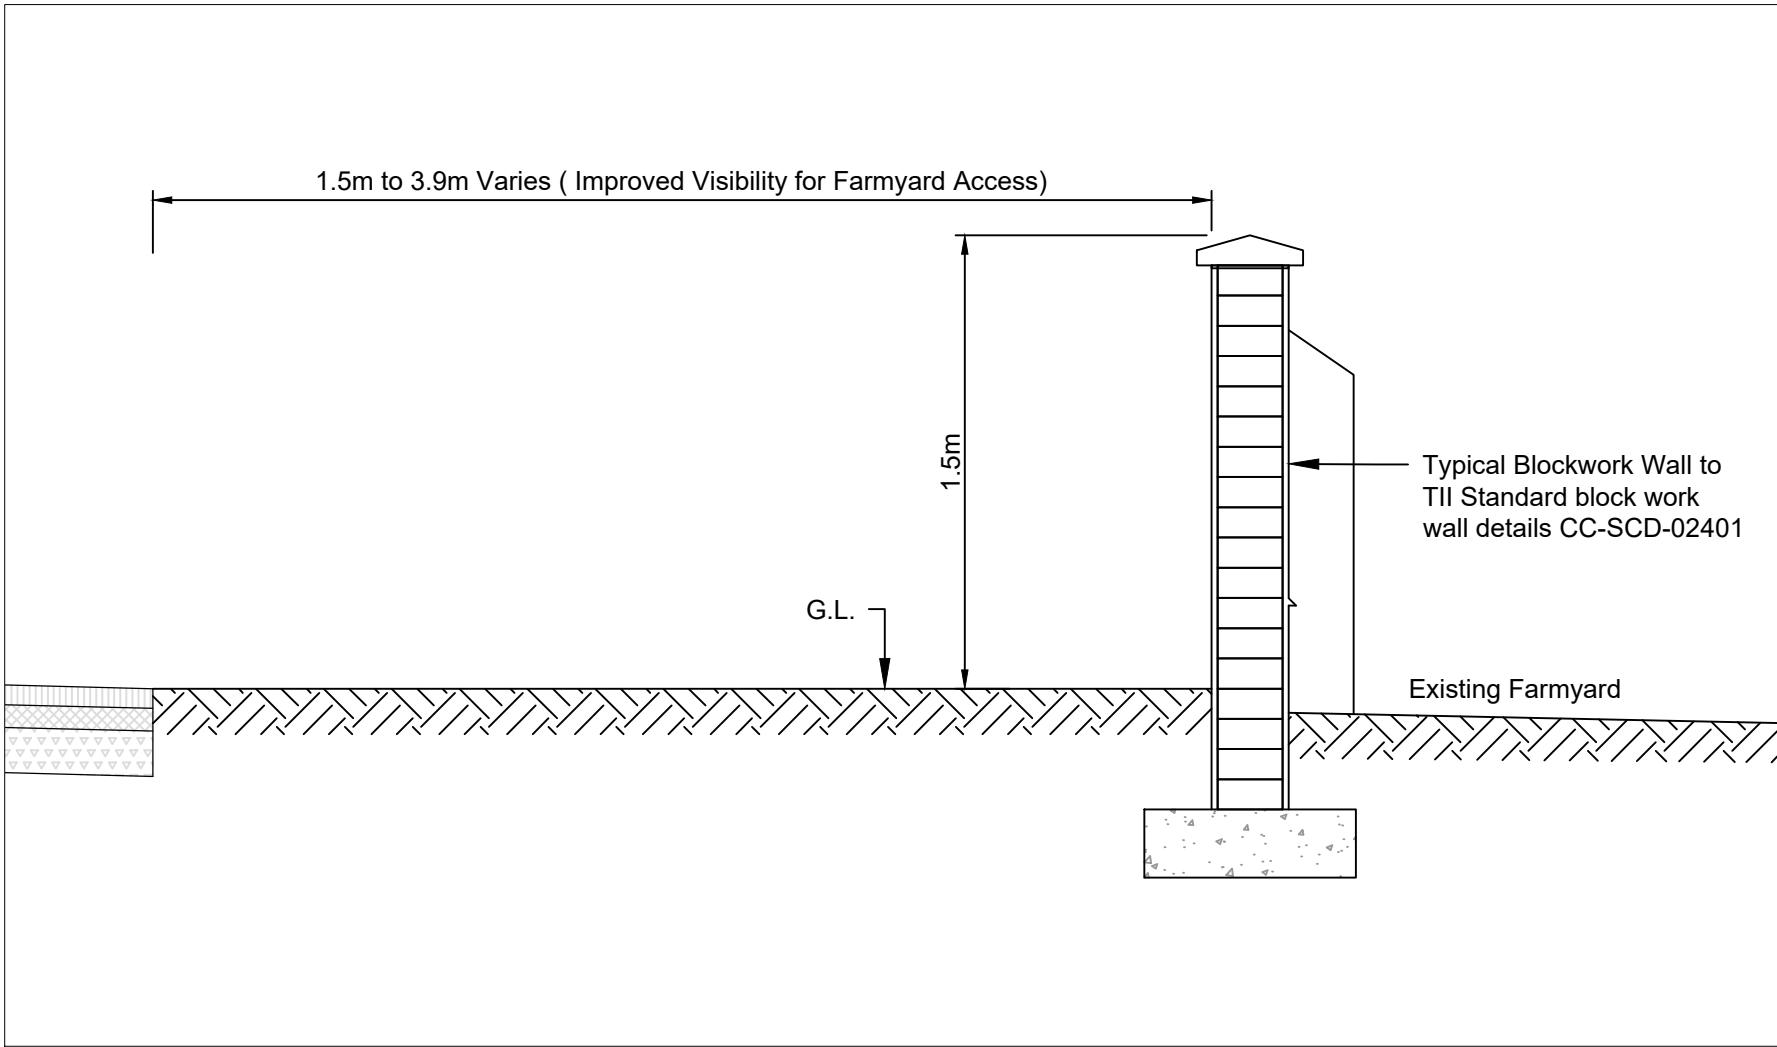

Section A - A  
Proposed Wall Alignment  
1:25

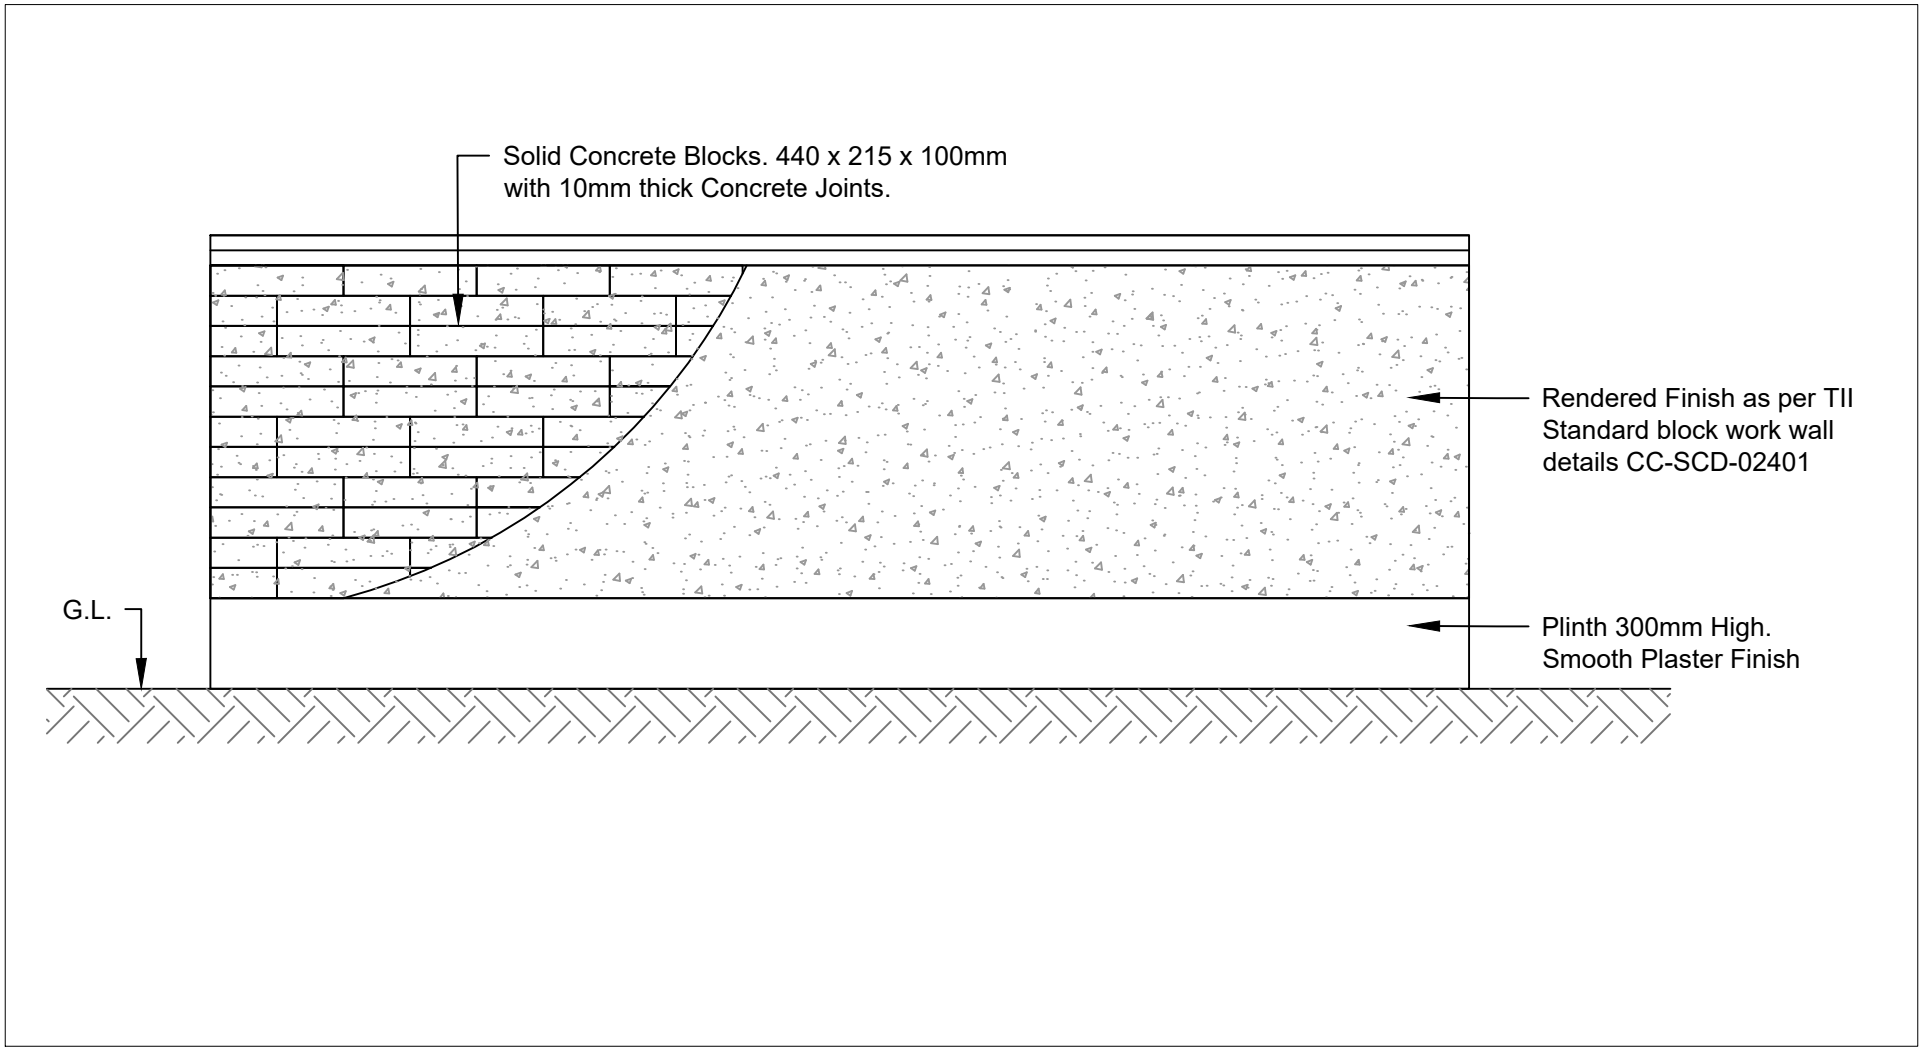

Typical Elevation  
Proposed Wall  
1:25

GENERAL NOTES

1. This drawing is the property of Meath County Council; it is a confidential document and must not be copied, used, or reproduced without prior written consent.
2. OSI mapping tiles used to produce these maps include, **OS2310C, OS2373A, OS2373A** covering **Ch.0m to Ch.1001m, Ch.1001m to Ch.1310m and Ch.1310m to Ch.1500m** respectively.
3. Unless stated otherwise, all levels refer to Ordnance Survey Datum, Malin Head, and all coordinates refer to Irish Transverse Mercator (ITM) Grid.
4. DO NOT SCALE, use figured dimensions only, if in doubt ask.

|     |            |                   |     |     |     |
|-----|------------|-------------------|-----|-----|-----|
|     |            |                   |     |     |     |
|     |            |                   |     |     |     |
| P1  | 19/10/2022 | Initial Issue     | HL  | PMc | PP  |
| No. | Date       | Amendment / Issue | Drm | Chk | App |

Stage: PART 8 - PLANNING

Comhairle Chontae na Mí  
**Meath**  
County Council


Buvinda House, Dublin Road, Navan, Co Meath C15 Y291  
T: 046 909 7000 F: 046 909 7001 W: www.meath.ie

Project:  
**N52 Calliaghstown  
Road Safety Improvement  
Scheme**


Title:  
**Proposed Wall Alignment  
at Ch 125m - 170m**

|                                 |                           |                          |
|---------------------------------|---------------------------|--------------------------|
| Drawn by:<br>H.Lall             | Checked by:<br>P.McKown   | Approved by:<br>P.Phelan |
| File Reference: TRA-06-04-05-99 |                           |                          |
| Scale: 1:100 @ A1<br>1:200 @ A3 | Drg. No:<br><b>DG8101</b> | Rev:<br><b>P1</b>        |
| Date: 19/10/2022                |                           |                          |




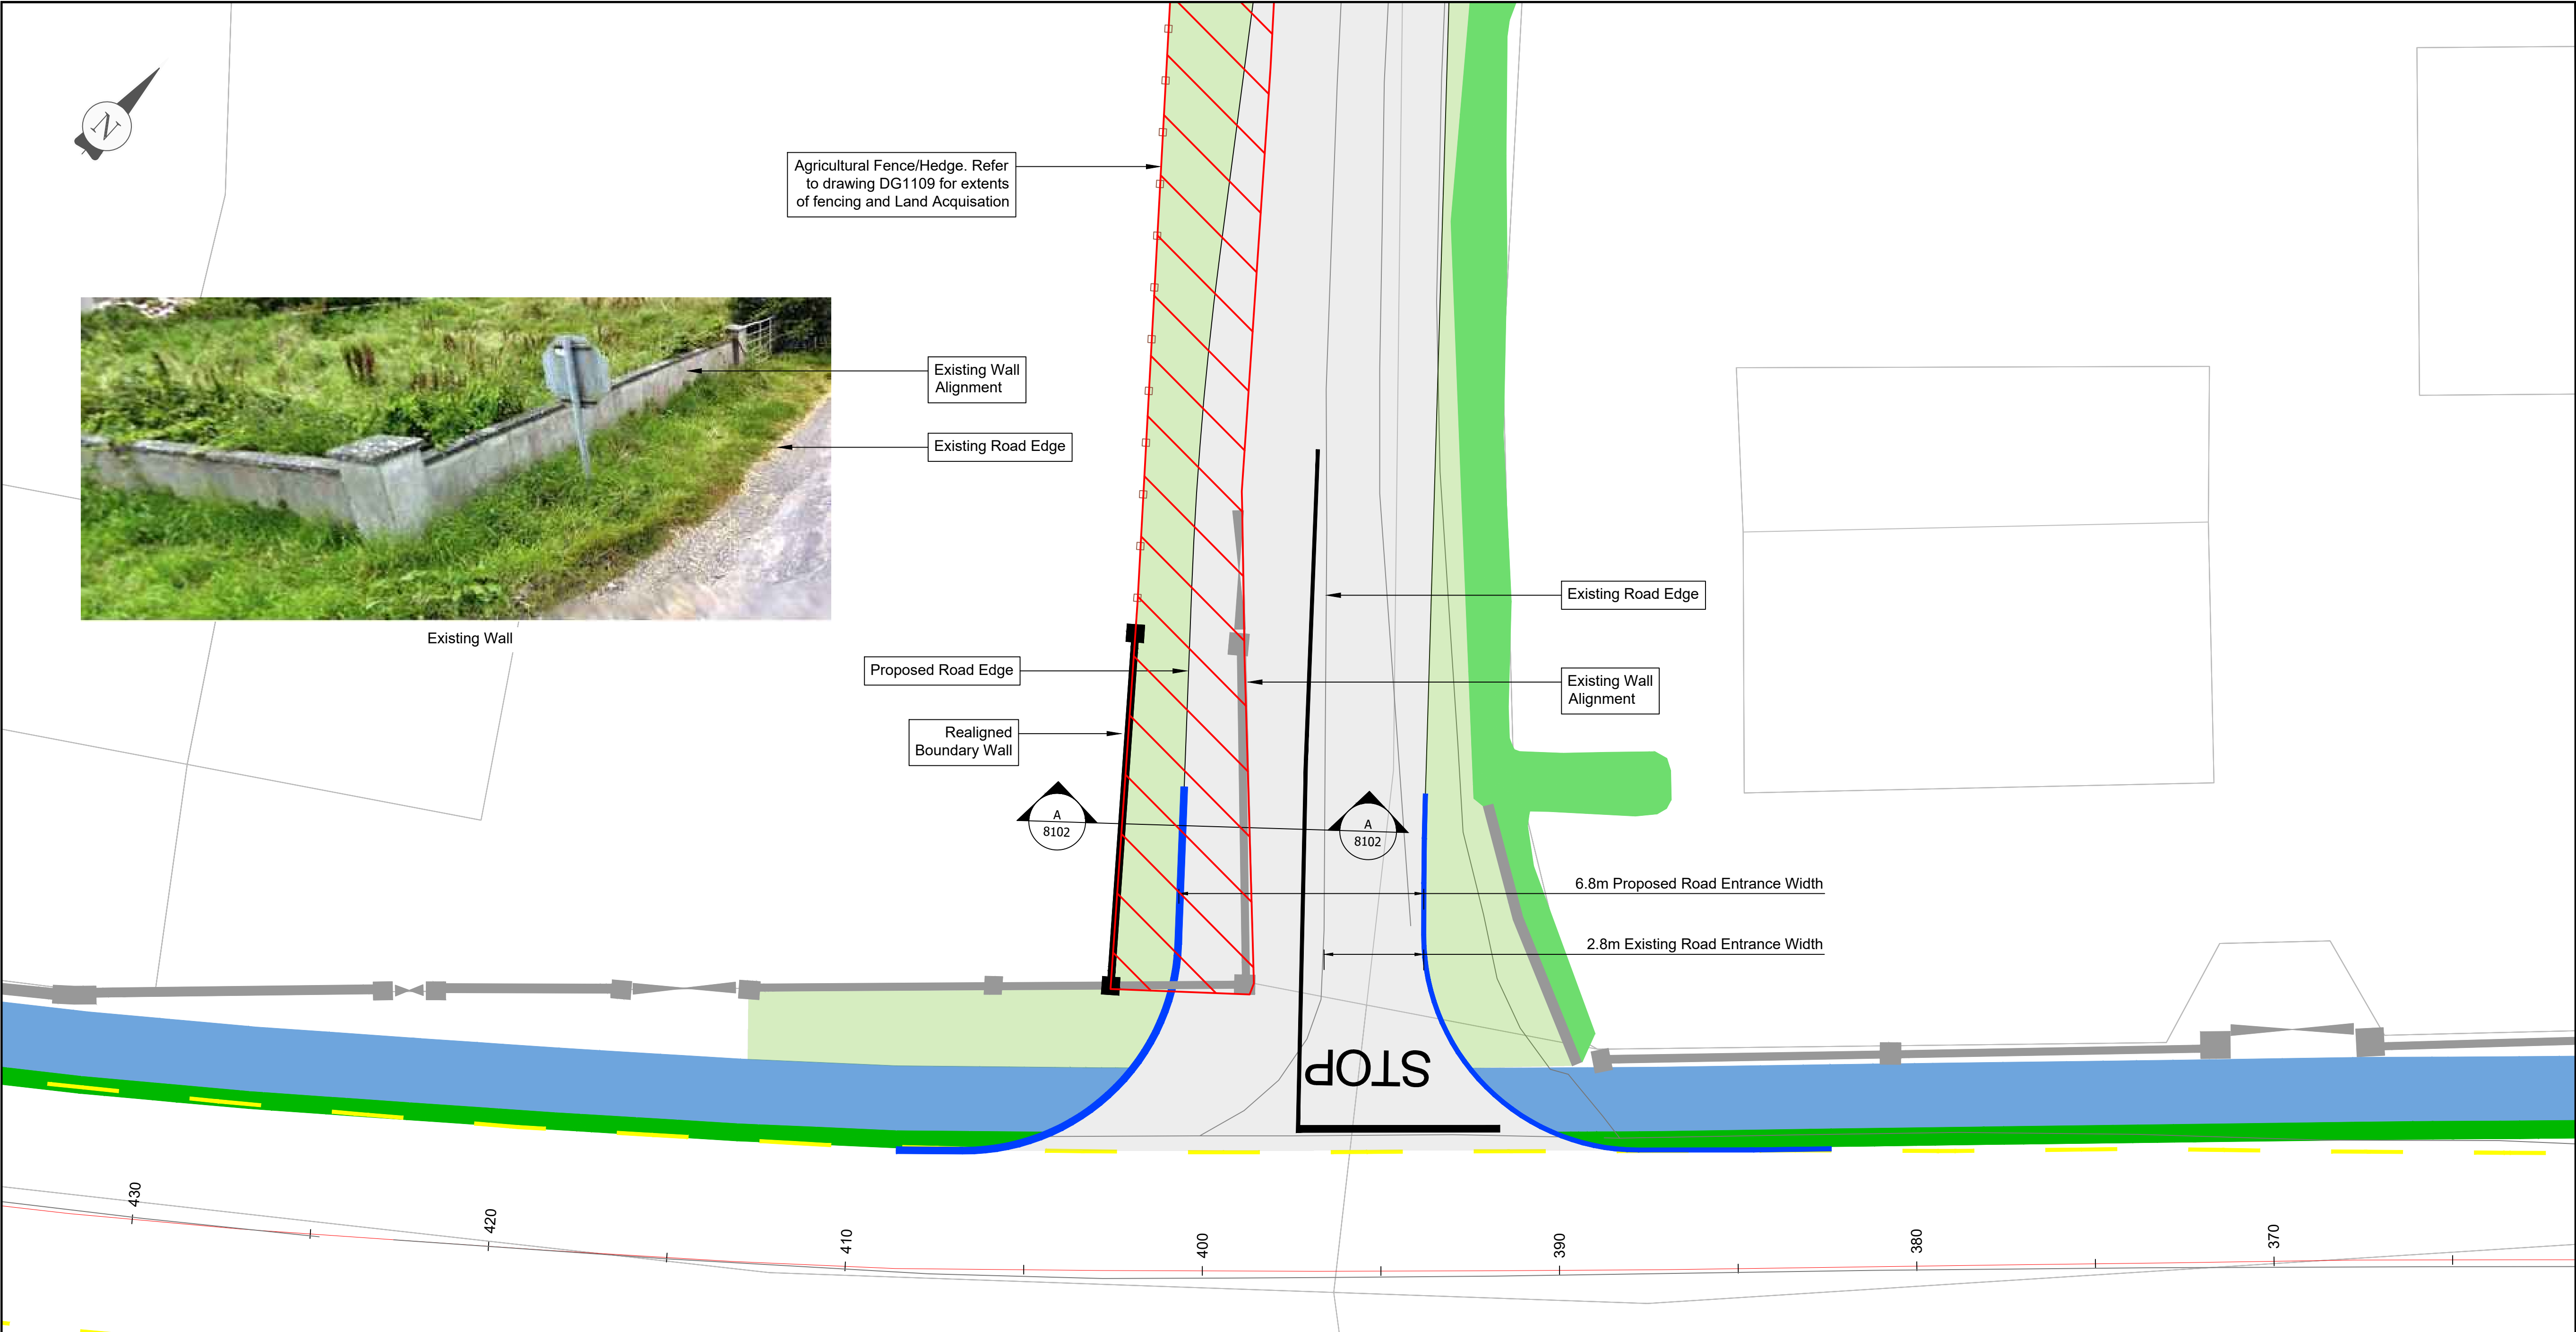


Plan

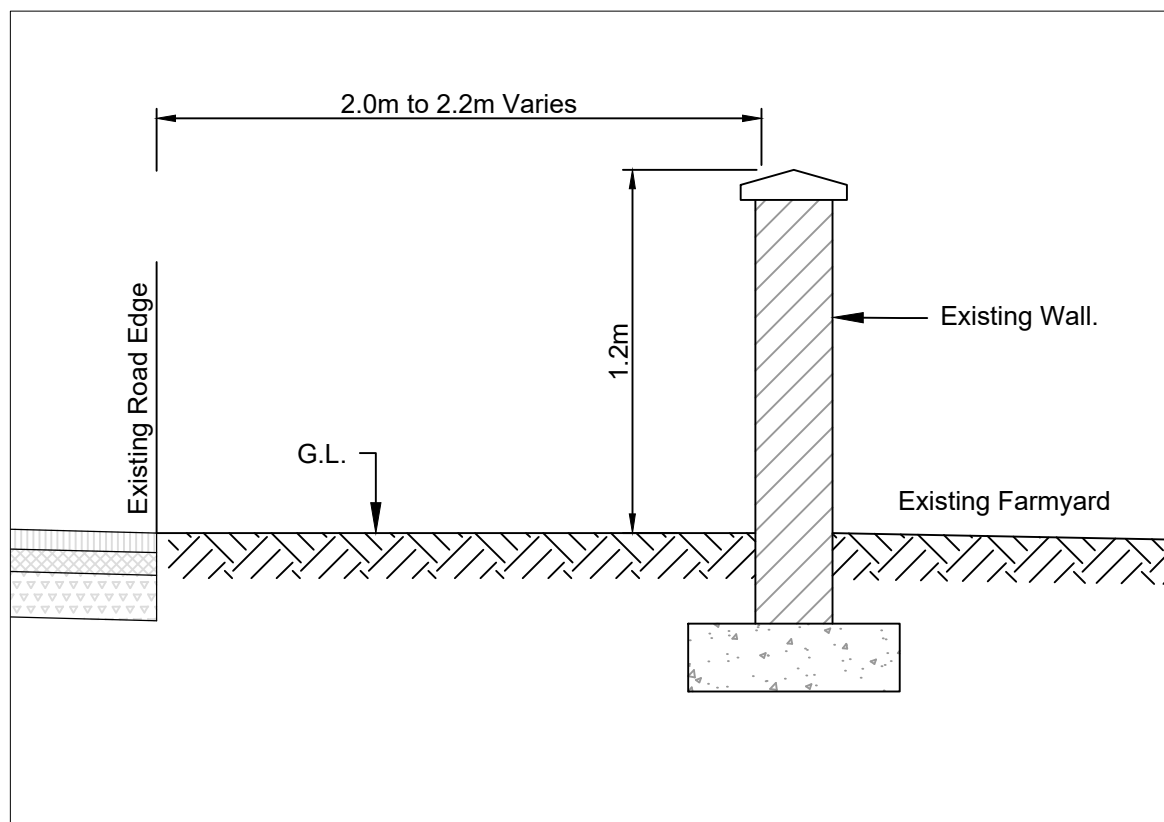

Section A - A  
Existing Wall Alignment

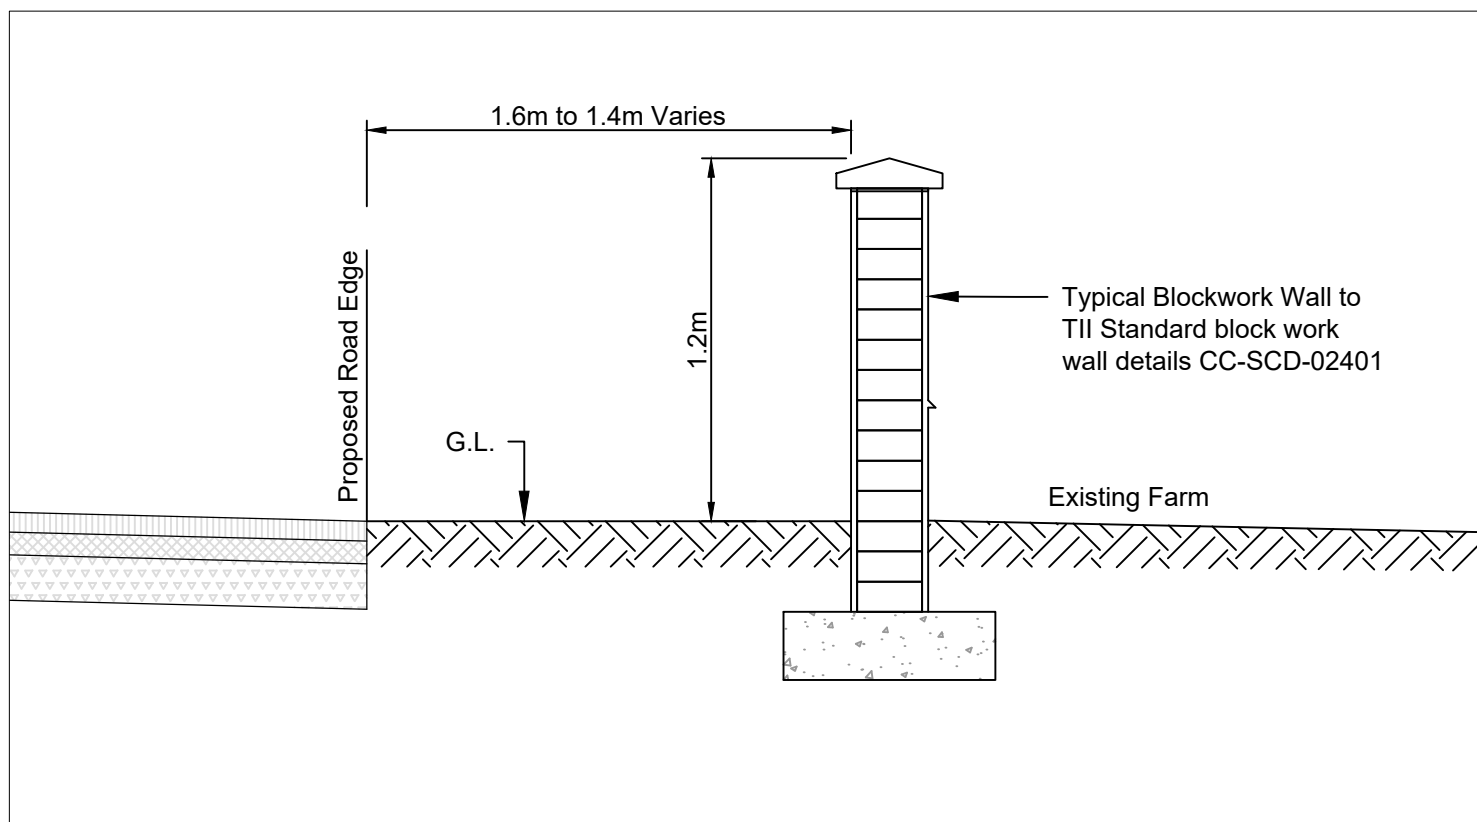

Section A - A  
Proposed Wall Alignment

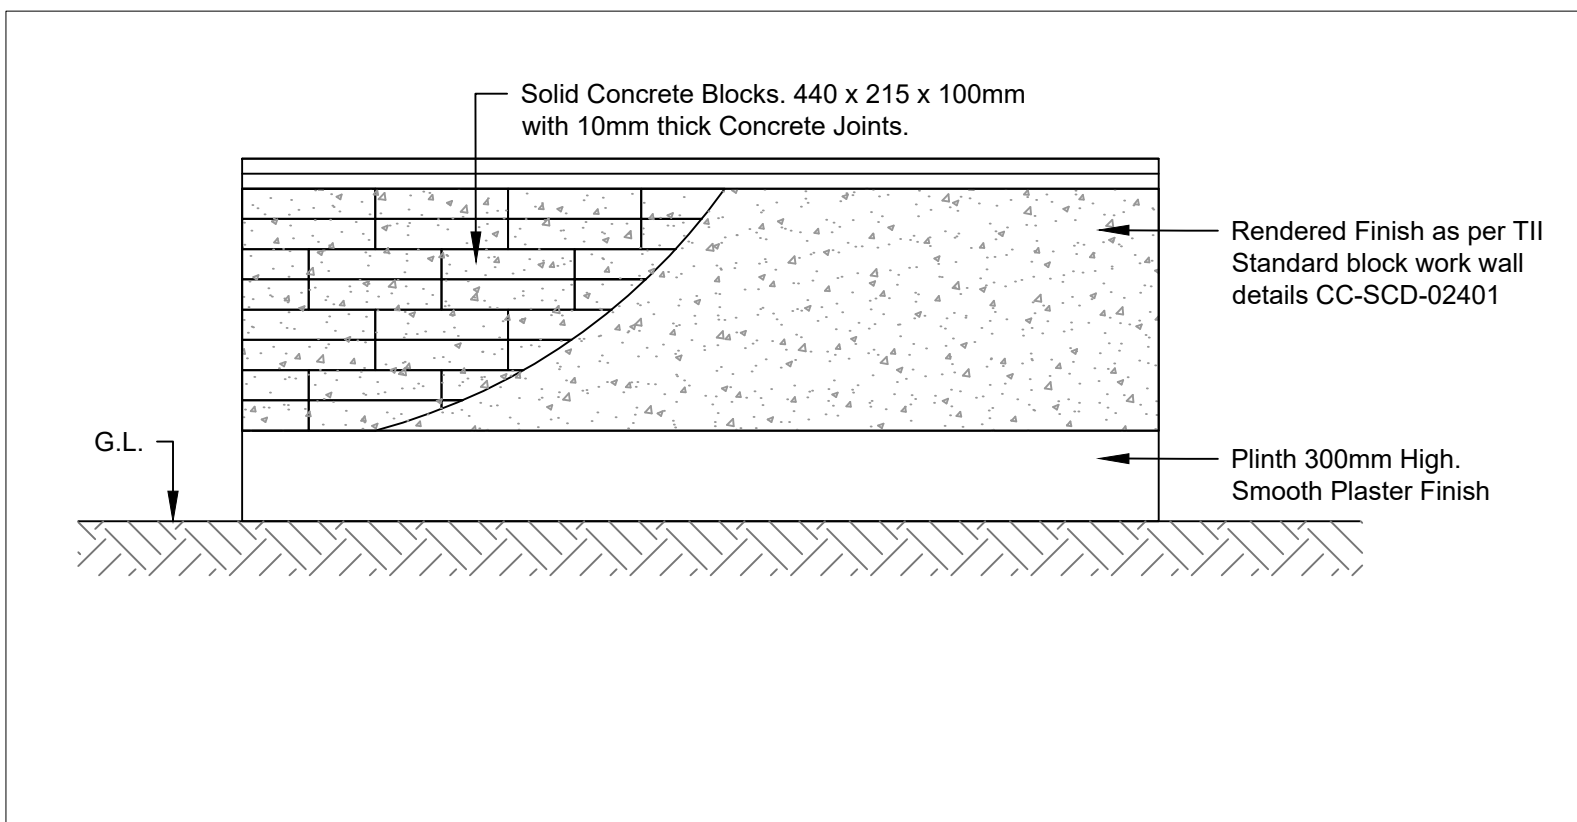

Proposed Wall Elevation

GENERAL NOTES

1. This drawing is the property of Meath County Council, it is a confidential document and must not be copied, used, or reproduced without prior written consent.
2. OSI mapping tiles used to produce these maps include, **OS2310C, OS2373A, OS2373A** covering **Ch.0m to Ch.1001m, Ch.1001m to Ch.1310m and Ch.1310m to Ch.1500m** respectively.
3. Unless stated otherwise, all levels refer to Ordnance Survey Datum, Malin Head, and all coordinates refer to Irish Transverse Mercator (ITM) Grid.
4. DO NOT SCALE, use figured dimensions only, if in doubt ask.

|     |            |                   |    |     |     |
|-----|------------|-------------------|----|-----|-----|
| P1  | 19/10/2022 | Initial Issue     | HL | PMc | PP  |
| No. | Date       | Amendment / Issue | Dm | Chk | App |

Stage: PART 8 - PLANNING

Comhairle Chontae na Mí  
**Meath**  
County Council

Buvinda House, Dublin Road, Navan, Co Meath C15 Y291  
T: 046 909 7000 F: 046 909 7001 W: www.meath.ie

Project:  
**N52 Calliaghstown  
Road Safety Improvement  
Scheme**


Title:  
**Proposed Wall Alignment  
at Ch 395m - 405m**

|                                 |                           |                          |
|---------------------------------|---------------------------|--------------------------|
| Drawn by:<br>H.Lall             | Checked by:<br>P.McKown   | Approved by:<br>P.Phelan |
| File Reference: TRA-06-04-05-99 |                           |                          |
| Scale: 1:100 @ A1<br>1:200 @ A3 | Drg. No:<br><b>DG8102</b> | Rev:<br><b>P1</b>        |
| Date: 19/10/2022                |                           |                          |


LEGEND

 **LANDS ACQUISITION  
REQUIRED FOR THE SCHEME**




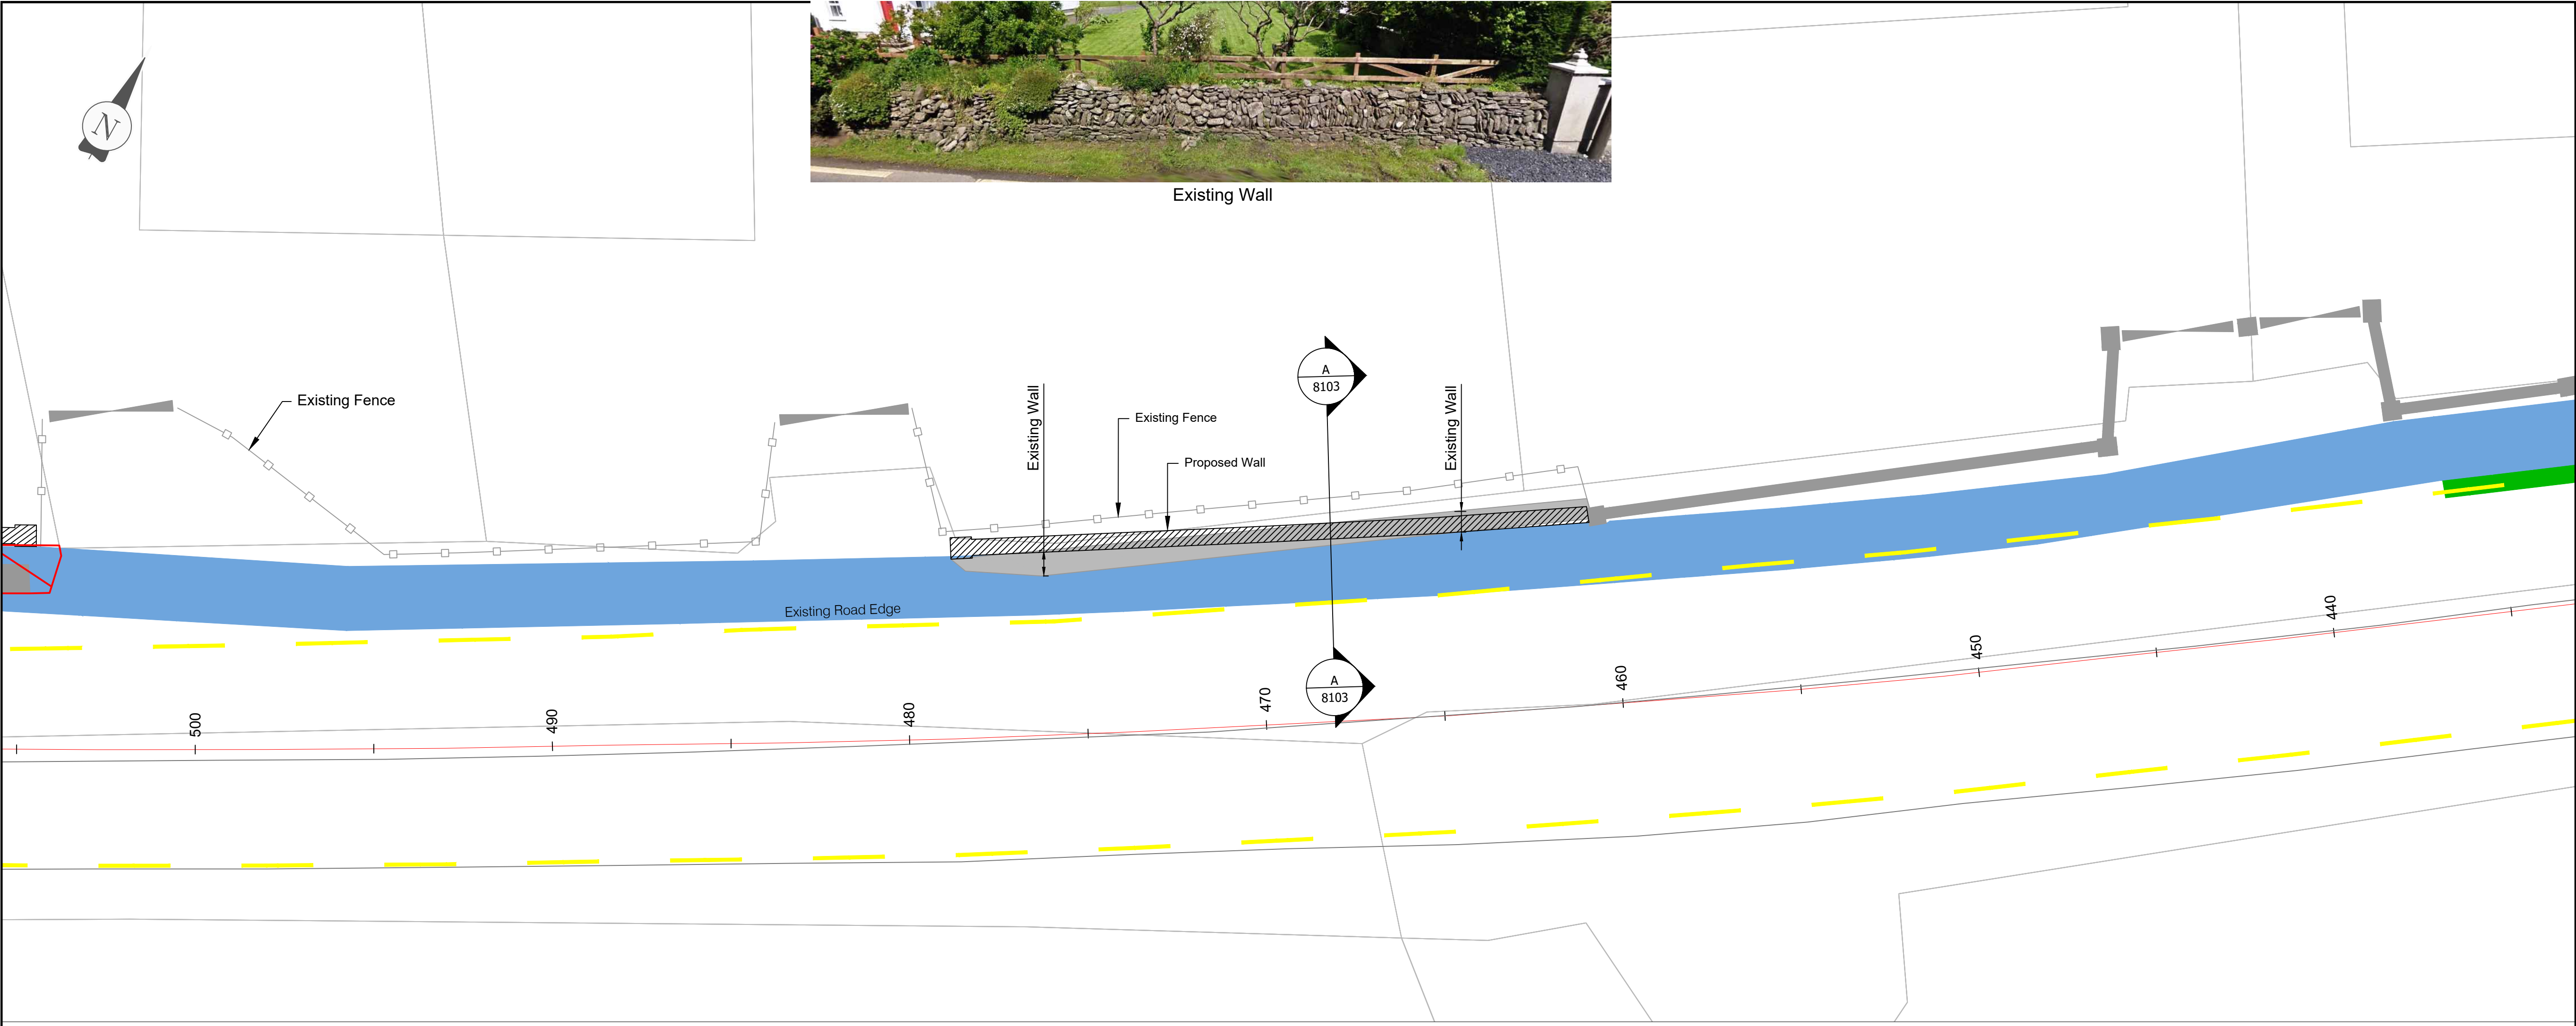


Plan  
1:100

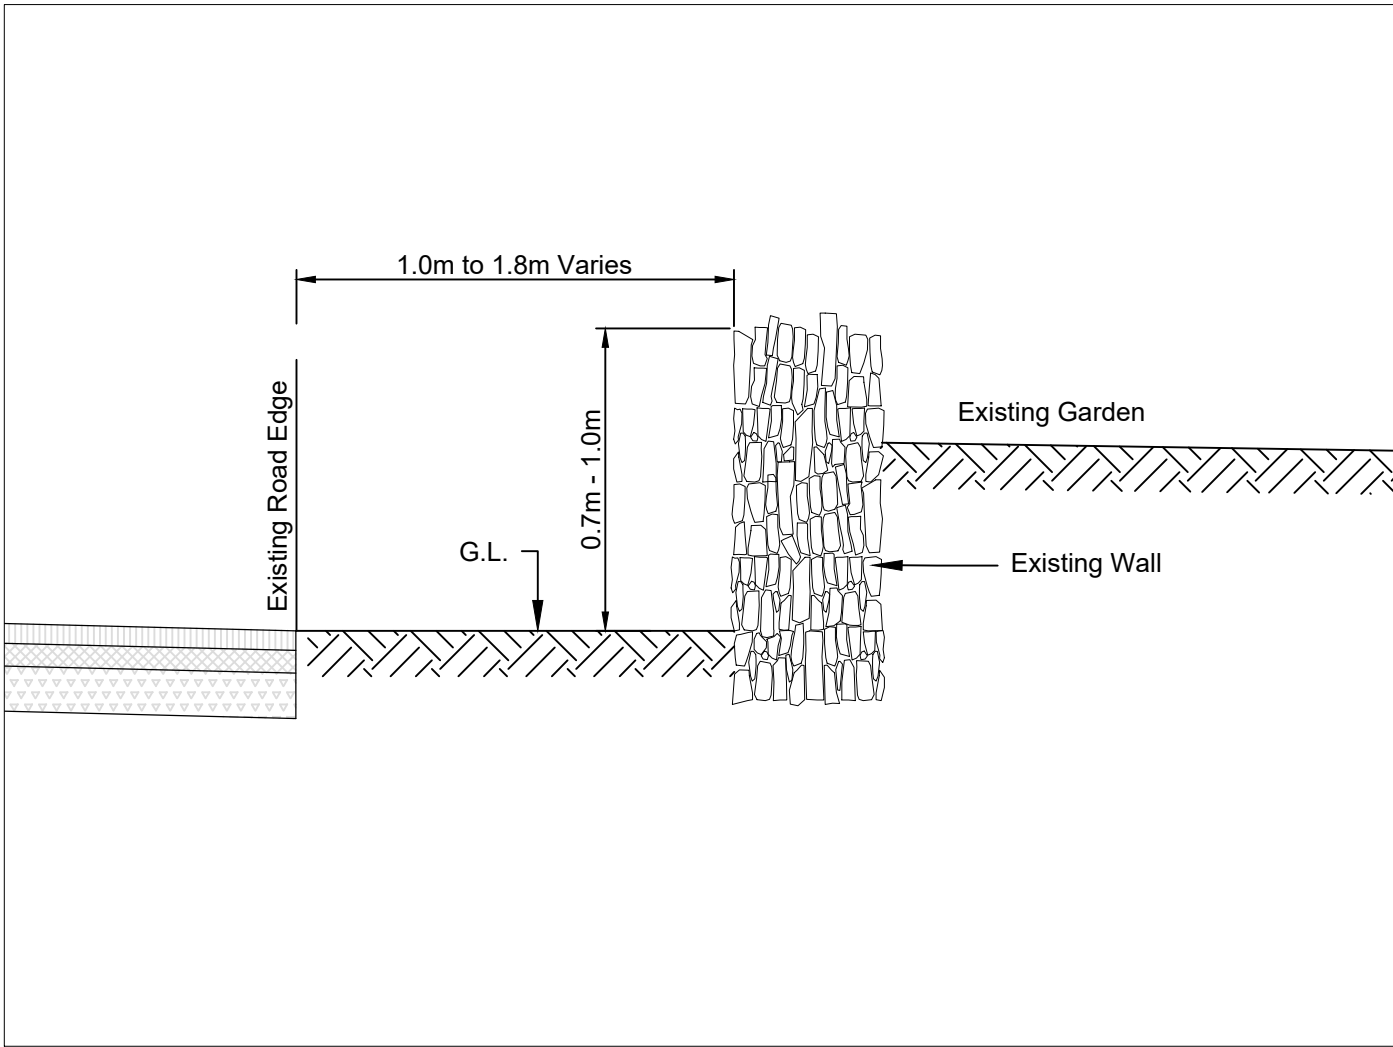

Section A - A  
Existing Wall Alignment  
1:25

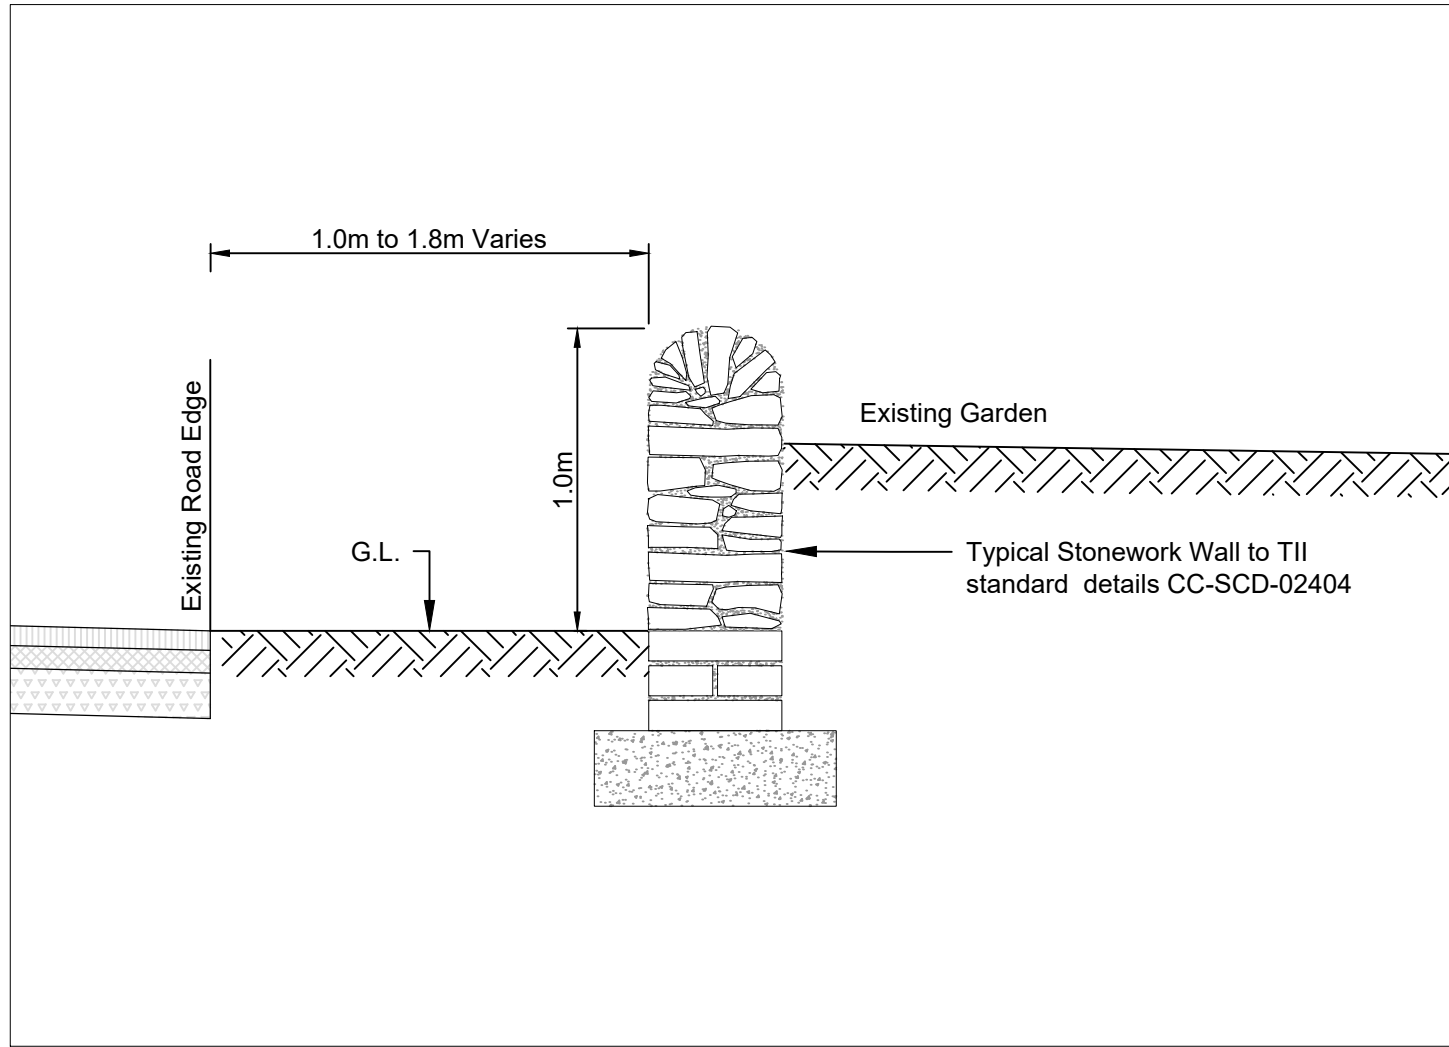

Section A - A  
Proposed Wall Alignment  
1:25

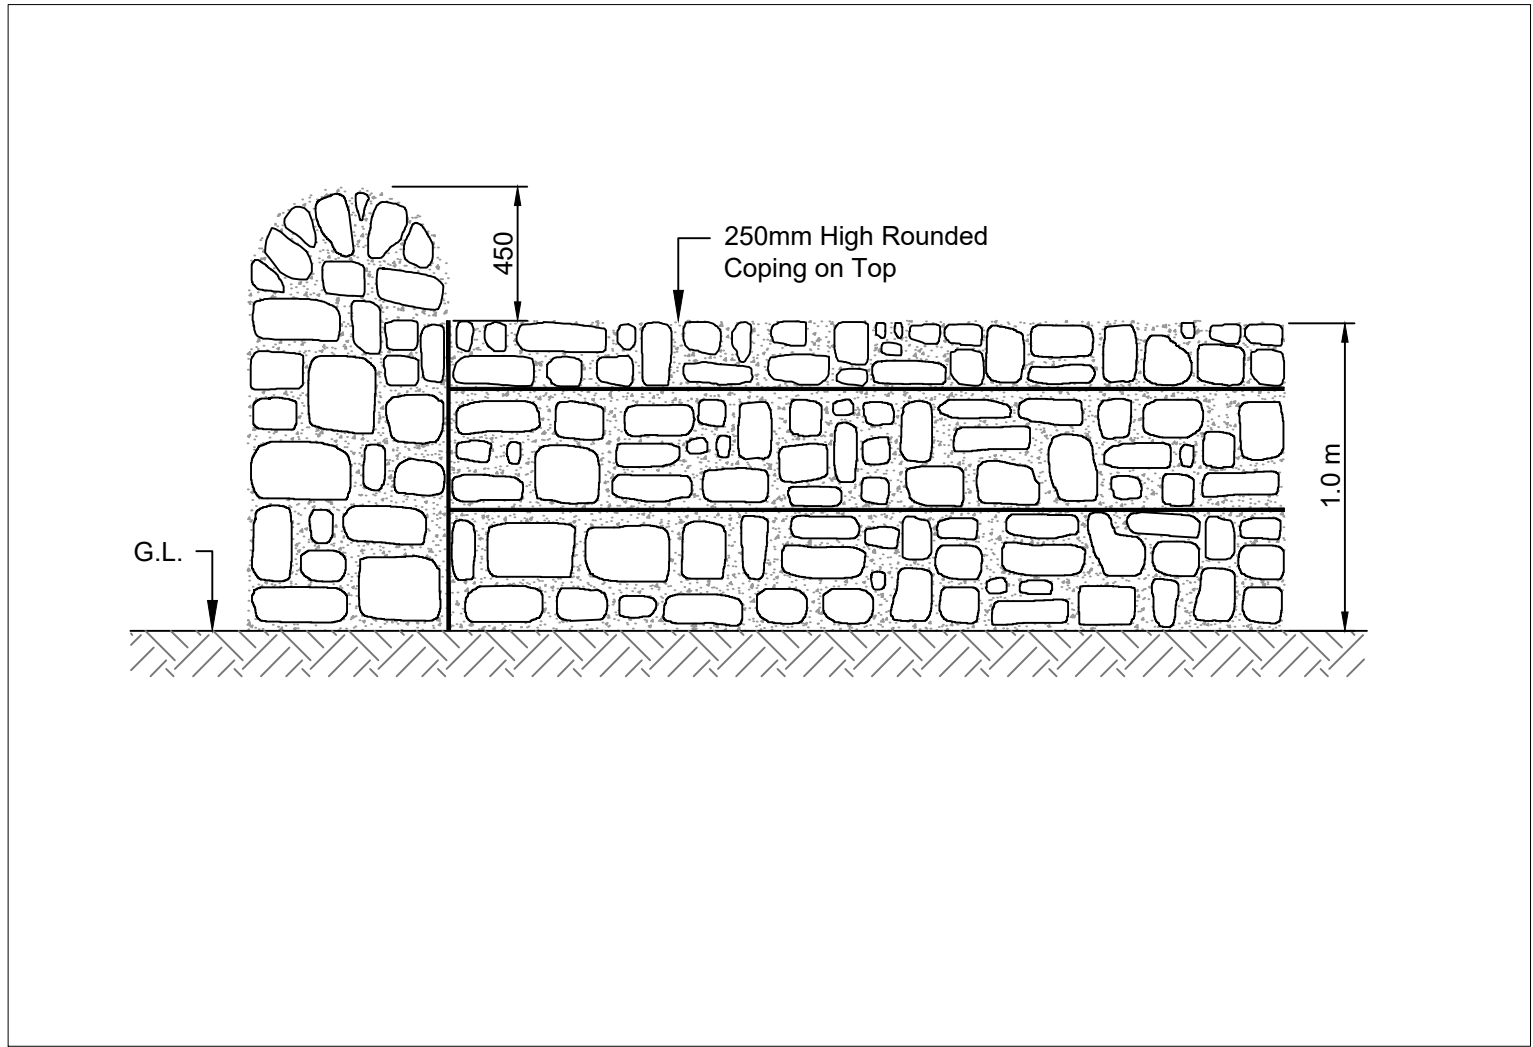

Typical Elevation  
Proposed Wall  
1:25

GENERAL NOTES

1. This drawing is the property of Meath County Council; it is a confidential document and must not be copied, used, or reproduced without prior written consent.
2. OSI mapping tiles used to produce these maps include, **OS2310C, OS2373A, OS2373A** covering **Ch.0m to Ch.1001m, Ch.1001m to Ch.1310m and Ch.1310m to Ch.1500m** respectively.
3. Unless stated otherwise, all levels refer to Ordnance Survey Datum, Malin Head, and all coordinates refer to Irish Transverse Mercator (ITM) Grid.
4. DO NOT SCALE, use figured dimensions only, if in doubt ask.

|     |            |                   |     |     |     |
|-----|------------|-------------------|-----|-----|-----|
|     |            |                   |     |     |     |
|     |            |                   |     |     |     |
|     |            |                   |     |     |     |
| P1  | 19/10/2022 | Initial Issue     | HL  | PMc | PP  |
| No. | Date       | Amendment / Issue | Drm | Chk | App |

Stage: PART 8 - PLANNING

Comhairle Chontae na mí  
**Meath**  
County Council


Buvinda House, Dublin Road, Navan, Co Meath C15 Y291  
T: 046 909 7000 F: 046 909 7001 W: www.meath.ie

Project:  
**N52 Calliaghstown  
Road Safety Improvement  
Scheme**


Title:  
**Proposed Wall Alignment  
at Ch 460m - 480m**

|                                 |                           |                          |
|---------------------------------|---------------------------|--------------------------|
| Drawn by:<br>H.Lall             | Checked by:<br>P.McKown   | Approved by:<br>P.Phelan |
| File Reference: TRA-06-04-05-99 |                           |                          |
| Scale: 1:100 @ A1<br>1:200 @ A3 | Drg. No:<br><b>DG8103</b> | Rev:<br><b>P1</b>        |
| Date: 19/10/2022                |                           |                          |




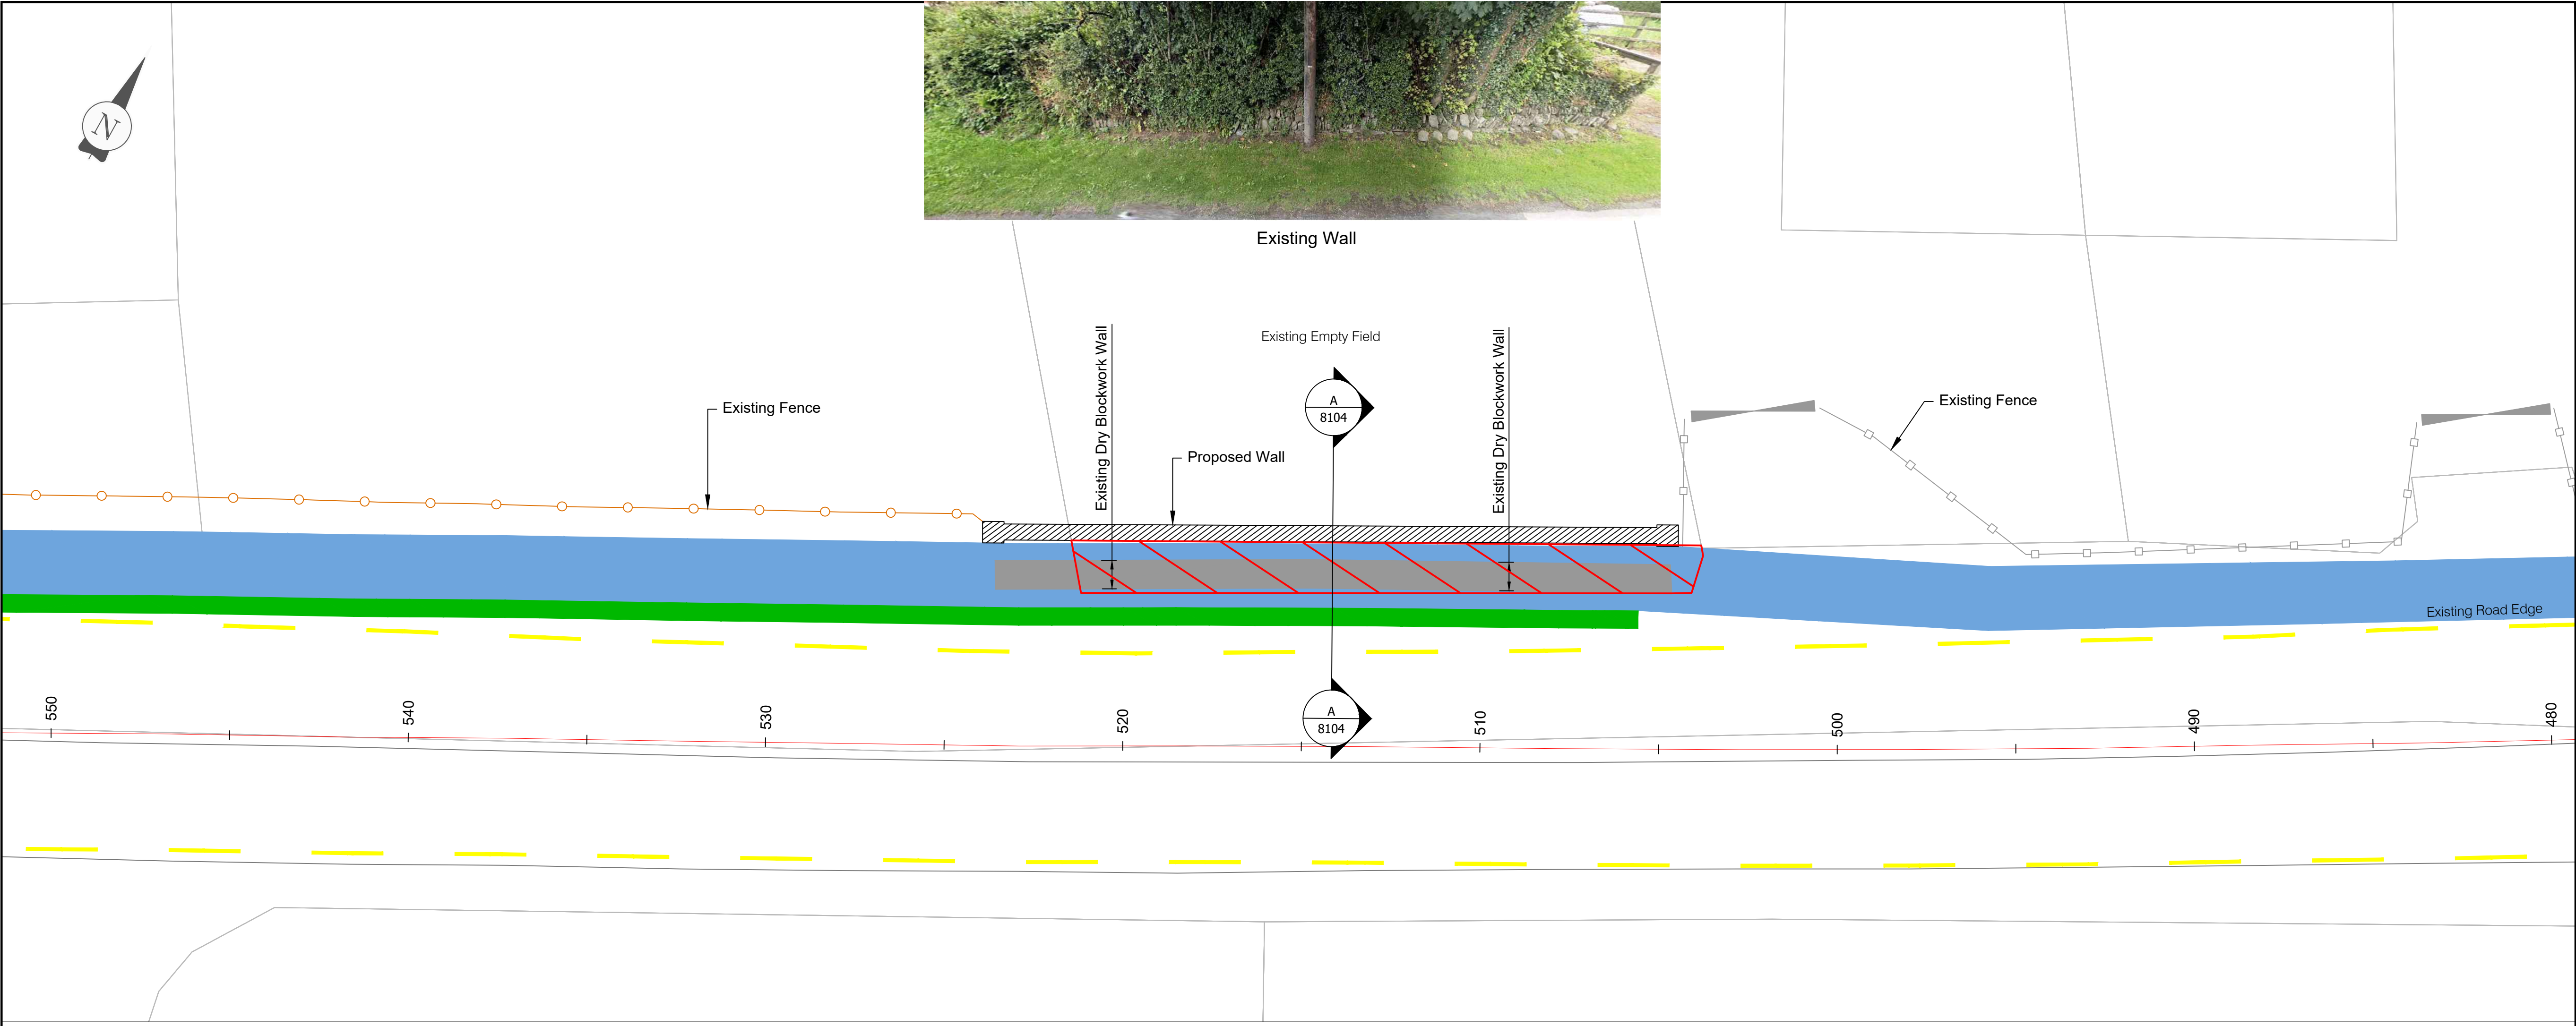


Plan  
1:100

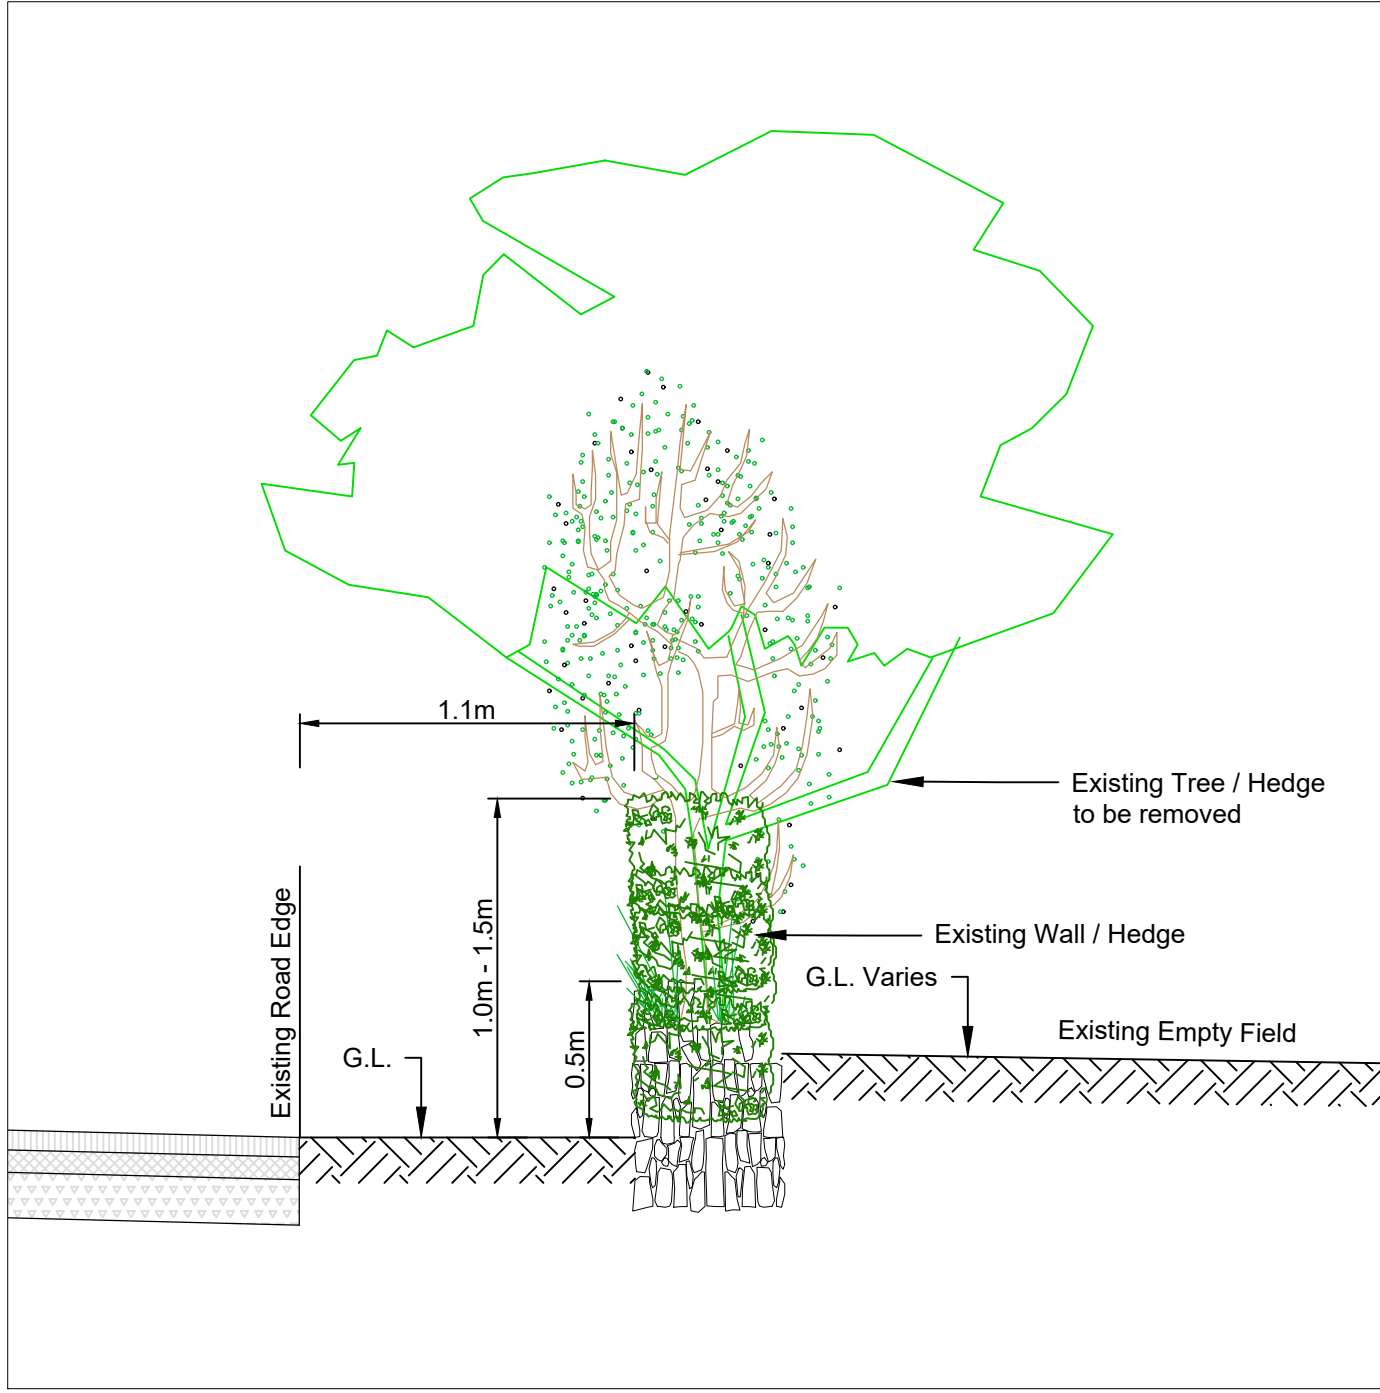

Section A - A  
Existing Wall Alignment  
1:25

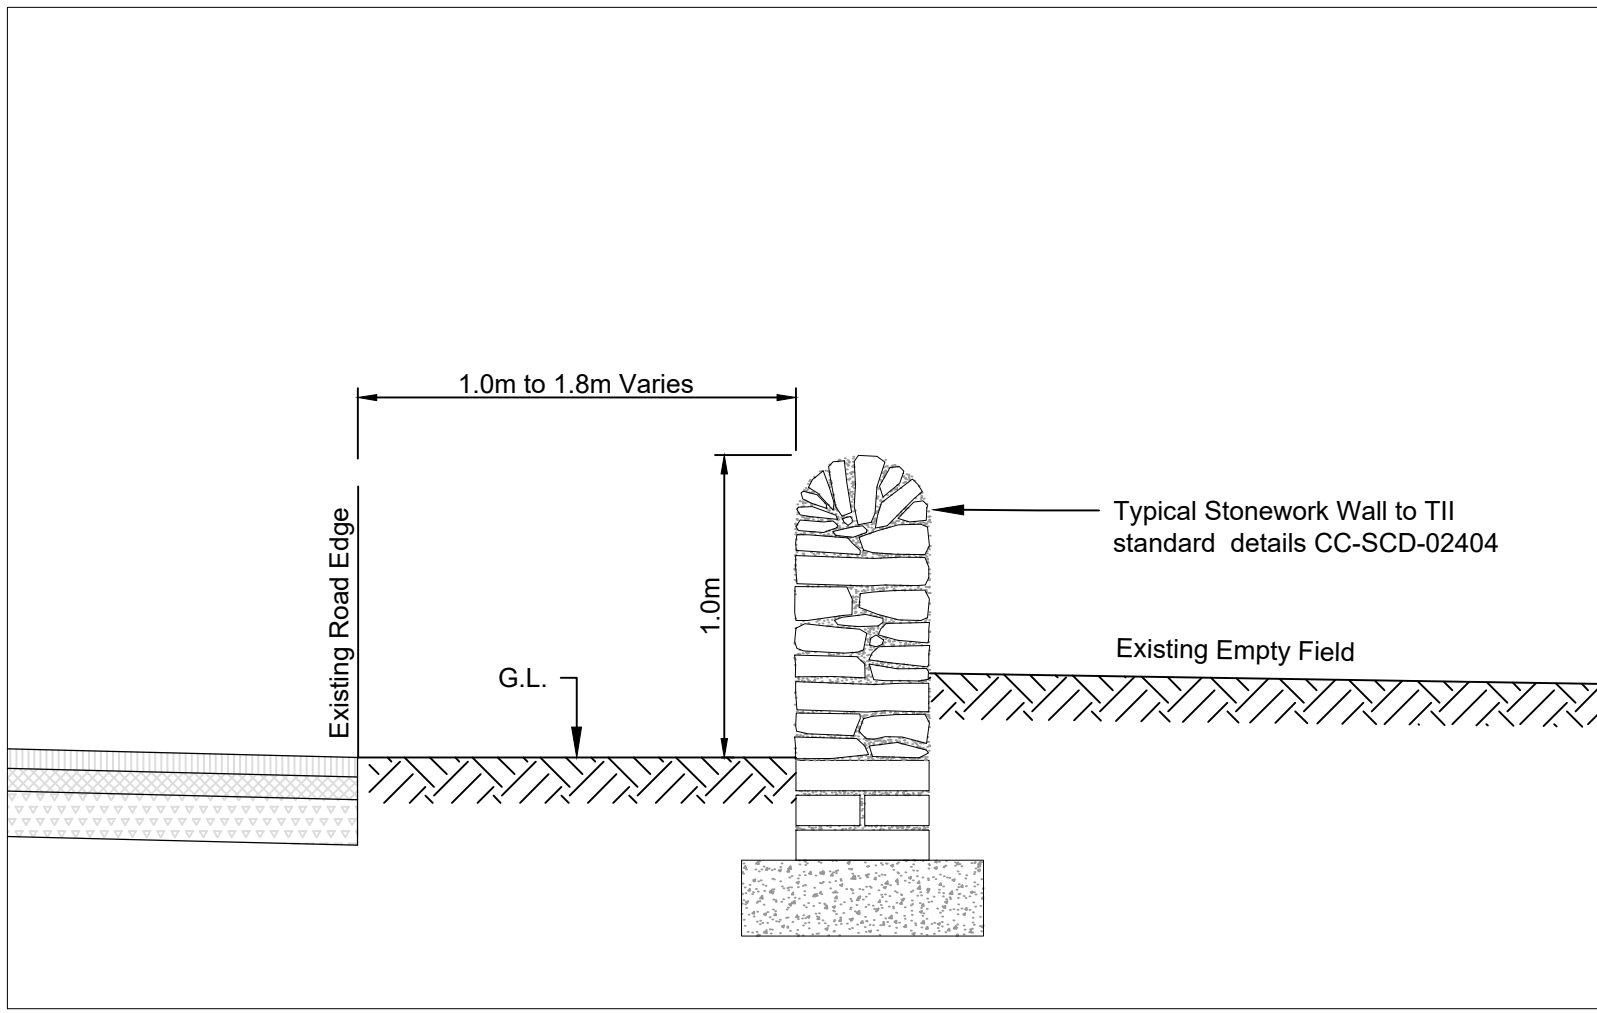

Section A - A  
Proposed Wall Alignment  
1:25

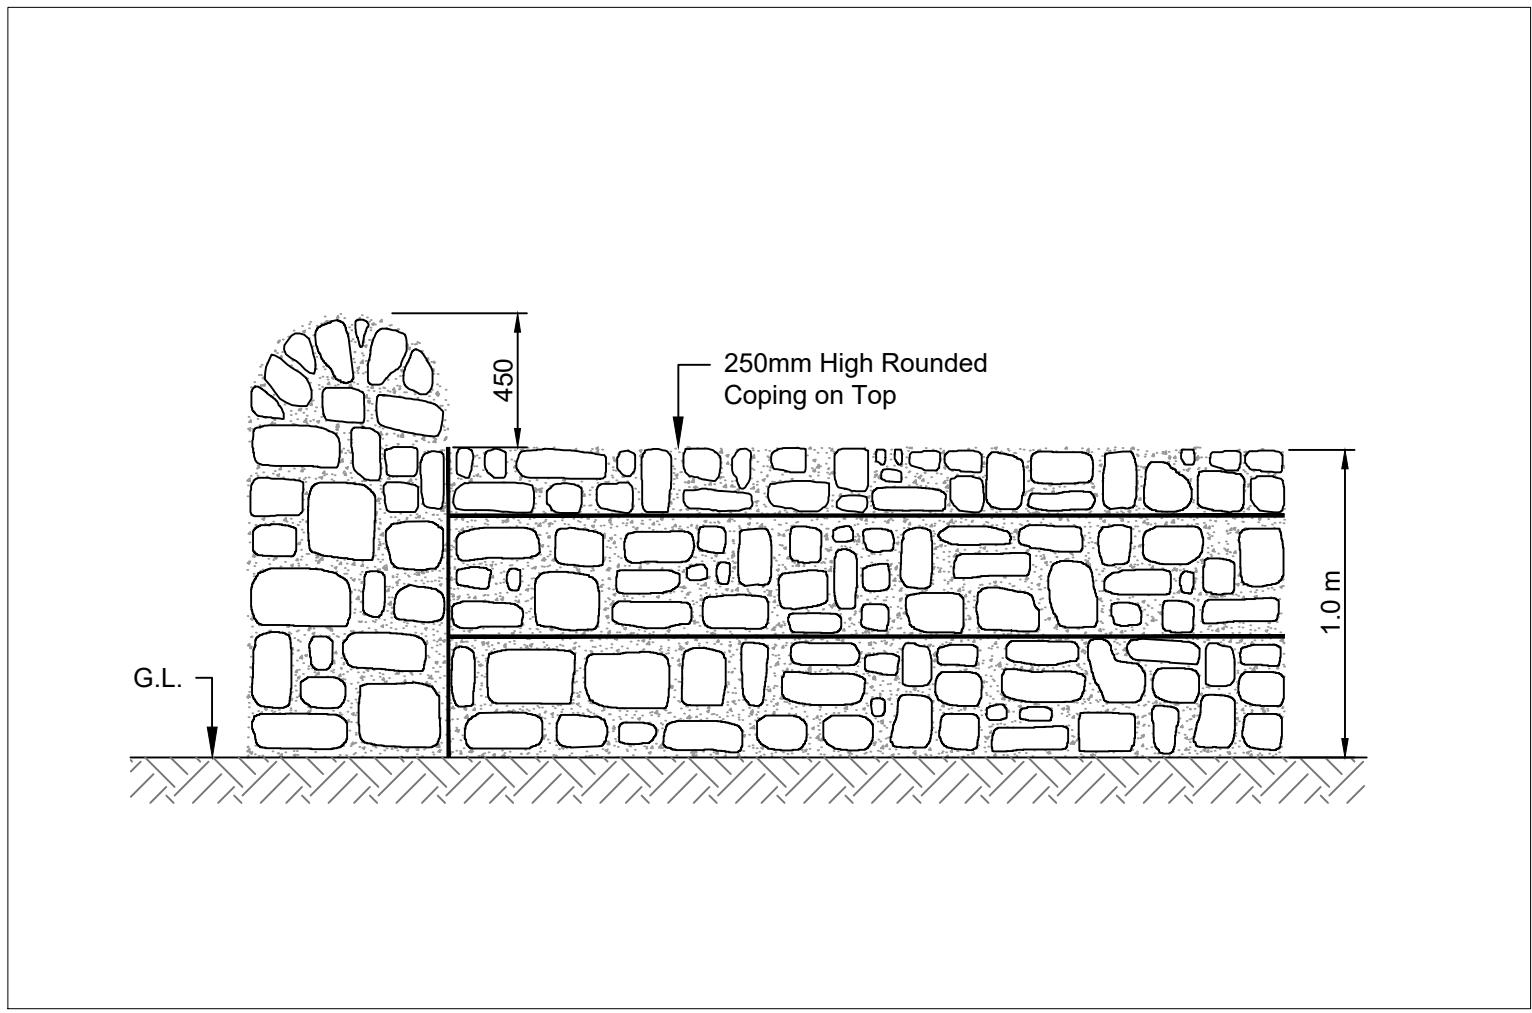

Typical Elevation  
Proposed Wall  
1:25

GENERAL NOTES

1. This drawing is the property of Meath County Council, it is a confidential document and must not be copied, used, or reproduced without prior written consent.
2. OSI mapping tiles used to produce these maps include, **OS2310C, OS2373A, OS2373A** covering **Ch.0m to Ch.1001m, Ch.1001m to Ch.1310m and Ch.1310m to Ch.1500m** respectively.
3. Unless stated otherwise, all levels refer to Ordnance Survey Datum, Malin Head, and all coordinates refer to Irish Transverse Mercator (ITM) Grid.
4. DO NOT SCALE, use figured dimensions only, if in doubt ask.

|     |            |                   |    |     |     |
|-----|------------|-------------------|----|-----|-----|
|     |            |                   |    |     |     |
|     |            |                   |    |     |     |
| P1  | 19/10/2022 | Initial Issue     | HL | PMc | PP  |
| No. | Date       | Amendment / Issue | Dm | Chk | App |

Stage: PART 8 - PLANNING

Comhairle Chontae na Mí  
**Meath**  
County Council

Buvinda House, Dublin Road, Navan, Co Meath C15 Y291  
T: 046 909 7000 F: 046 909 7001 W: www.meath.ie

Project:  
**N52 Calliaghstown  
Road Safety Improvement  
Scheme**

Title:  
**Proposed Wall Alignment  
at Ch 503m - 525m**

|                                 |                           |                          |
|---------------------------------|---------------------------|--------------------------|
| Drawn by:<br>H.Lall             | Checked by:<br>P.McKown   | Approved by:<br>P.Phelan |
| File Reference: TRA-06-04-05-99 |                           |                          |
| Scale: 1:100 @ A1<br>1:200 @ A3 | Drg. No:<br><b>DG8104</b> | Rev:<br><b>P1</b>        |
| Date: 19/10/2022                |                           |                          |






1:100




A1  
A3




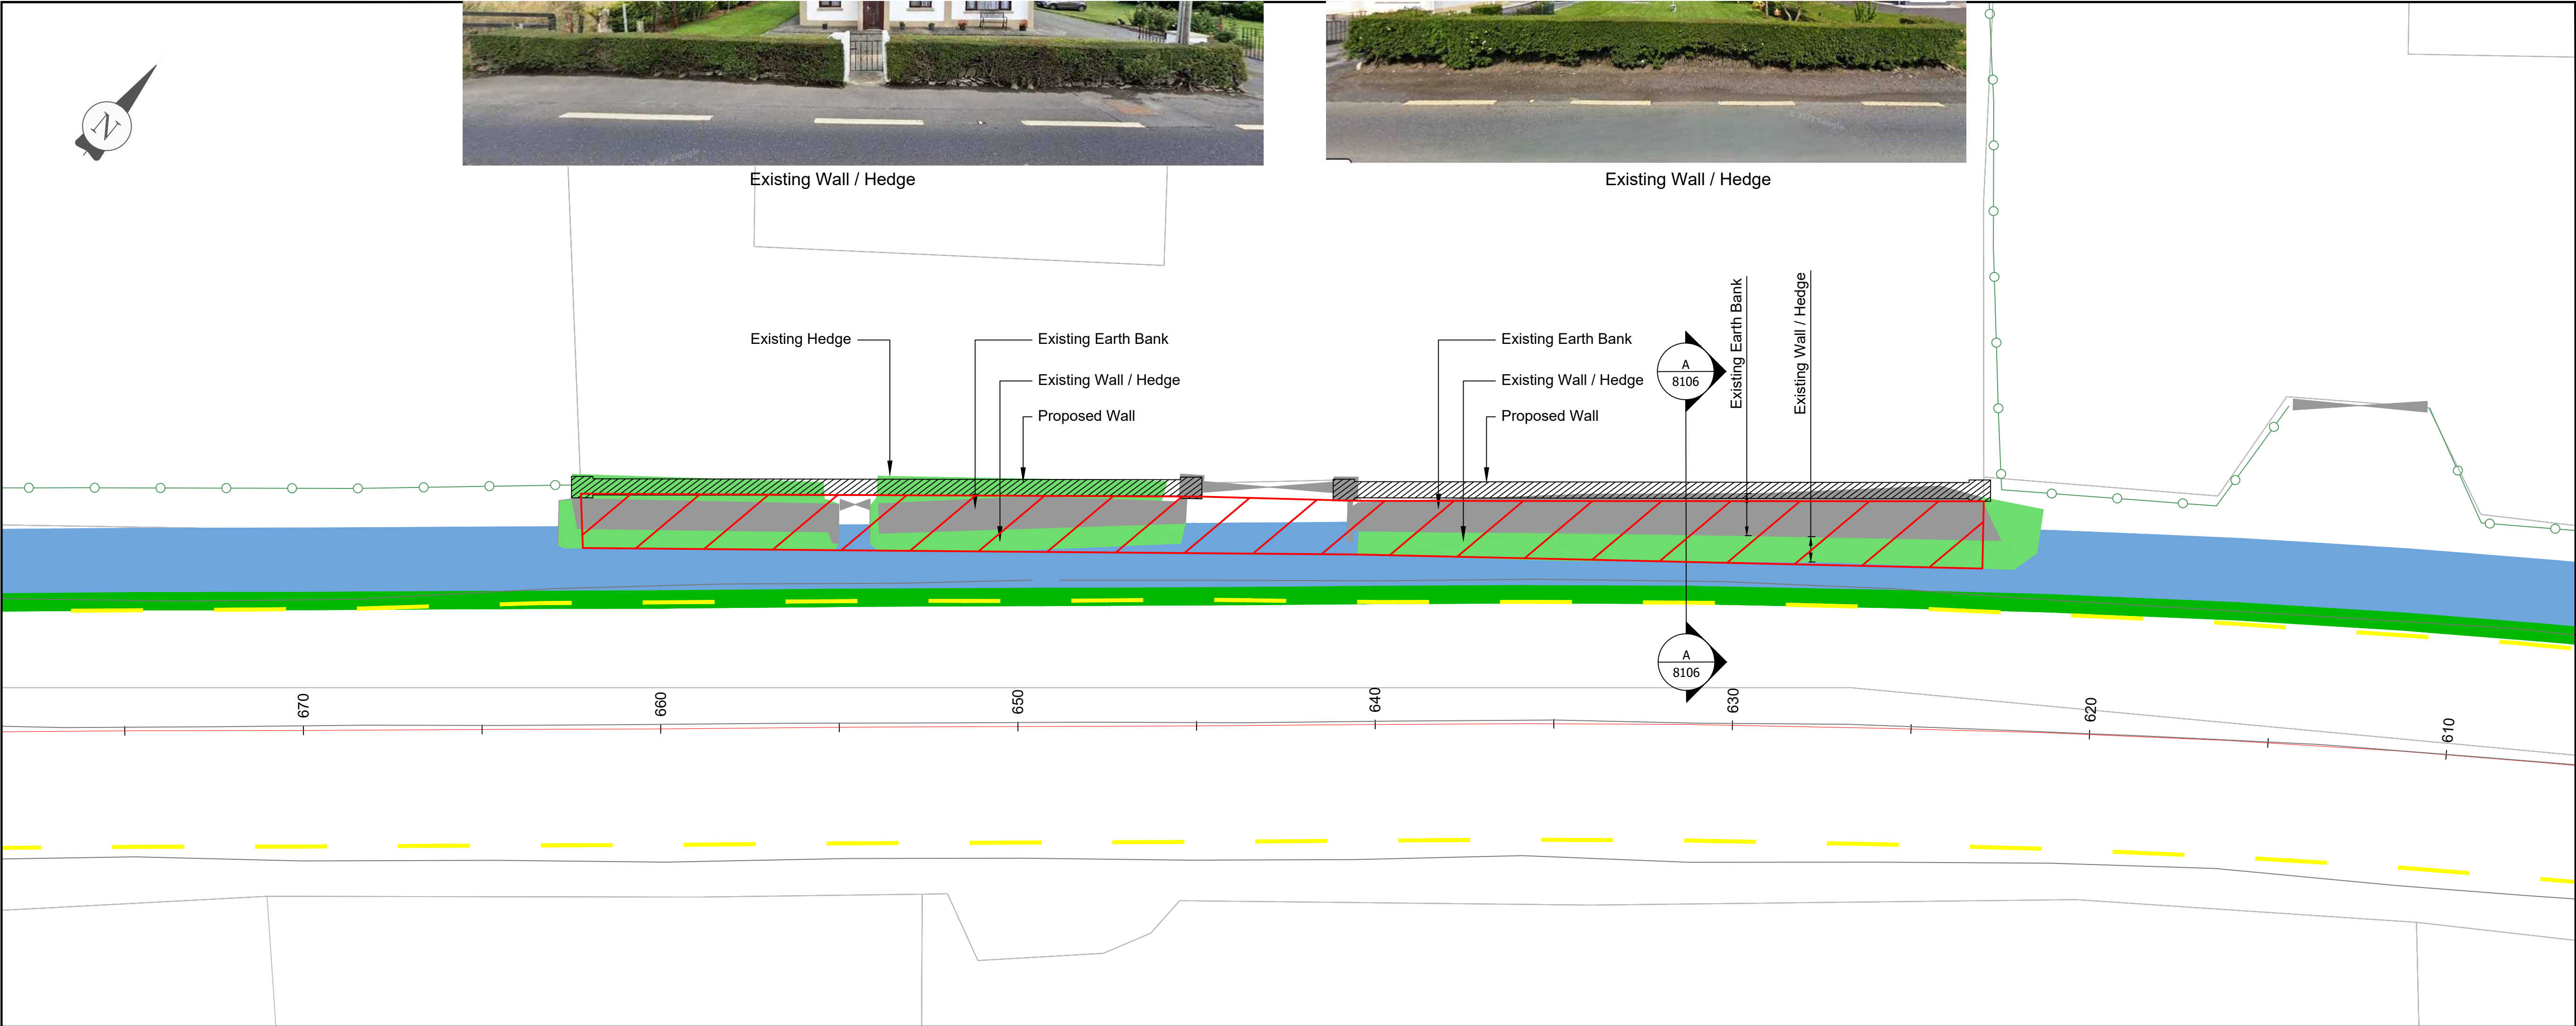


Plan  
1:100

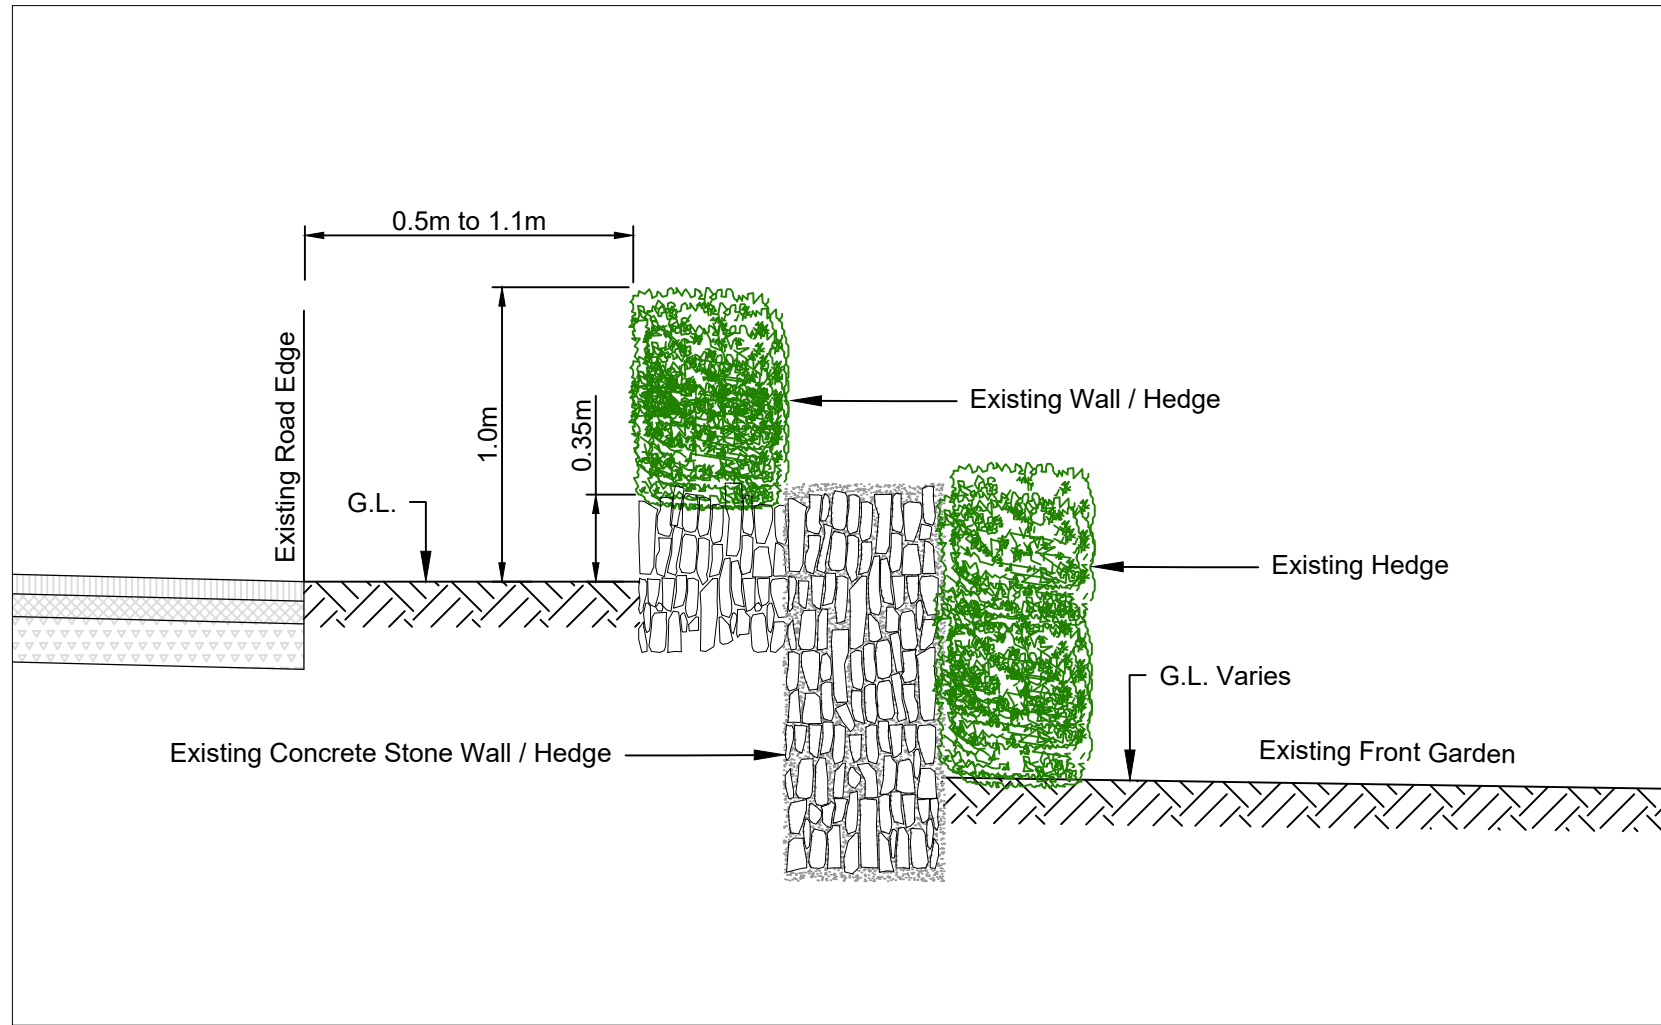

Section A - A  
Existing Wall Alignment  
1:25

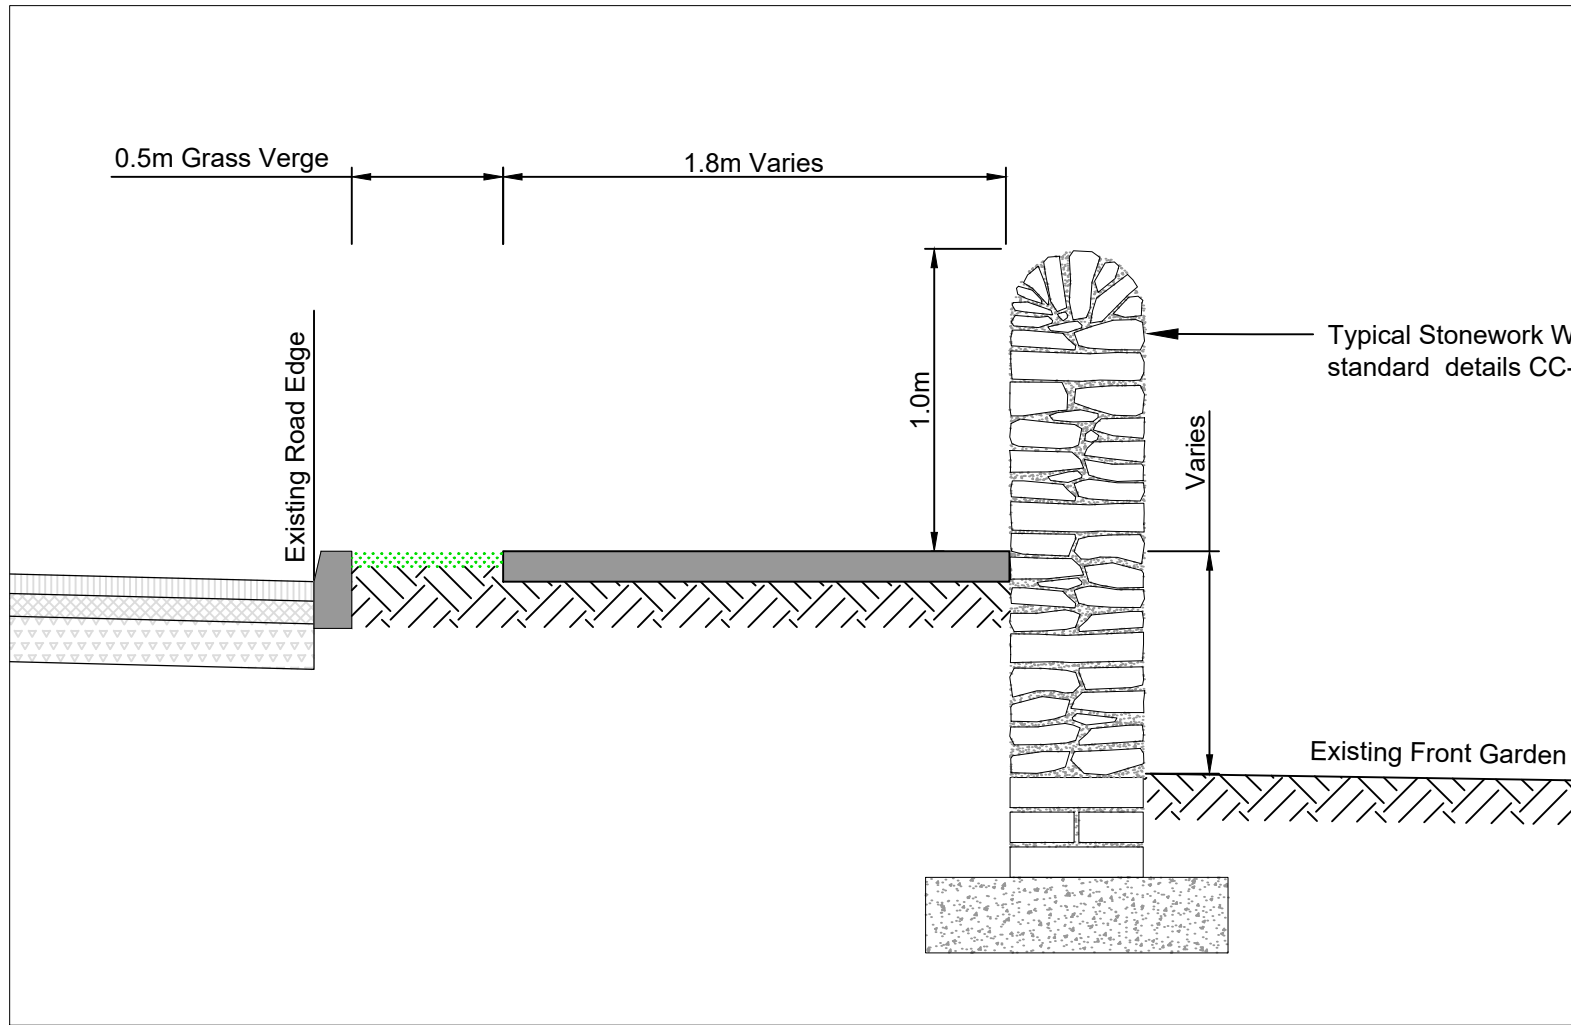

Section A - A  
Proposed Wall Alignment  
1:25

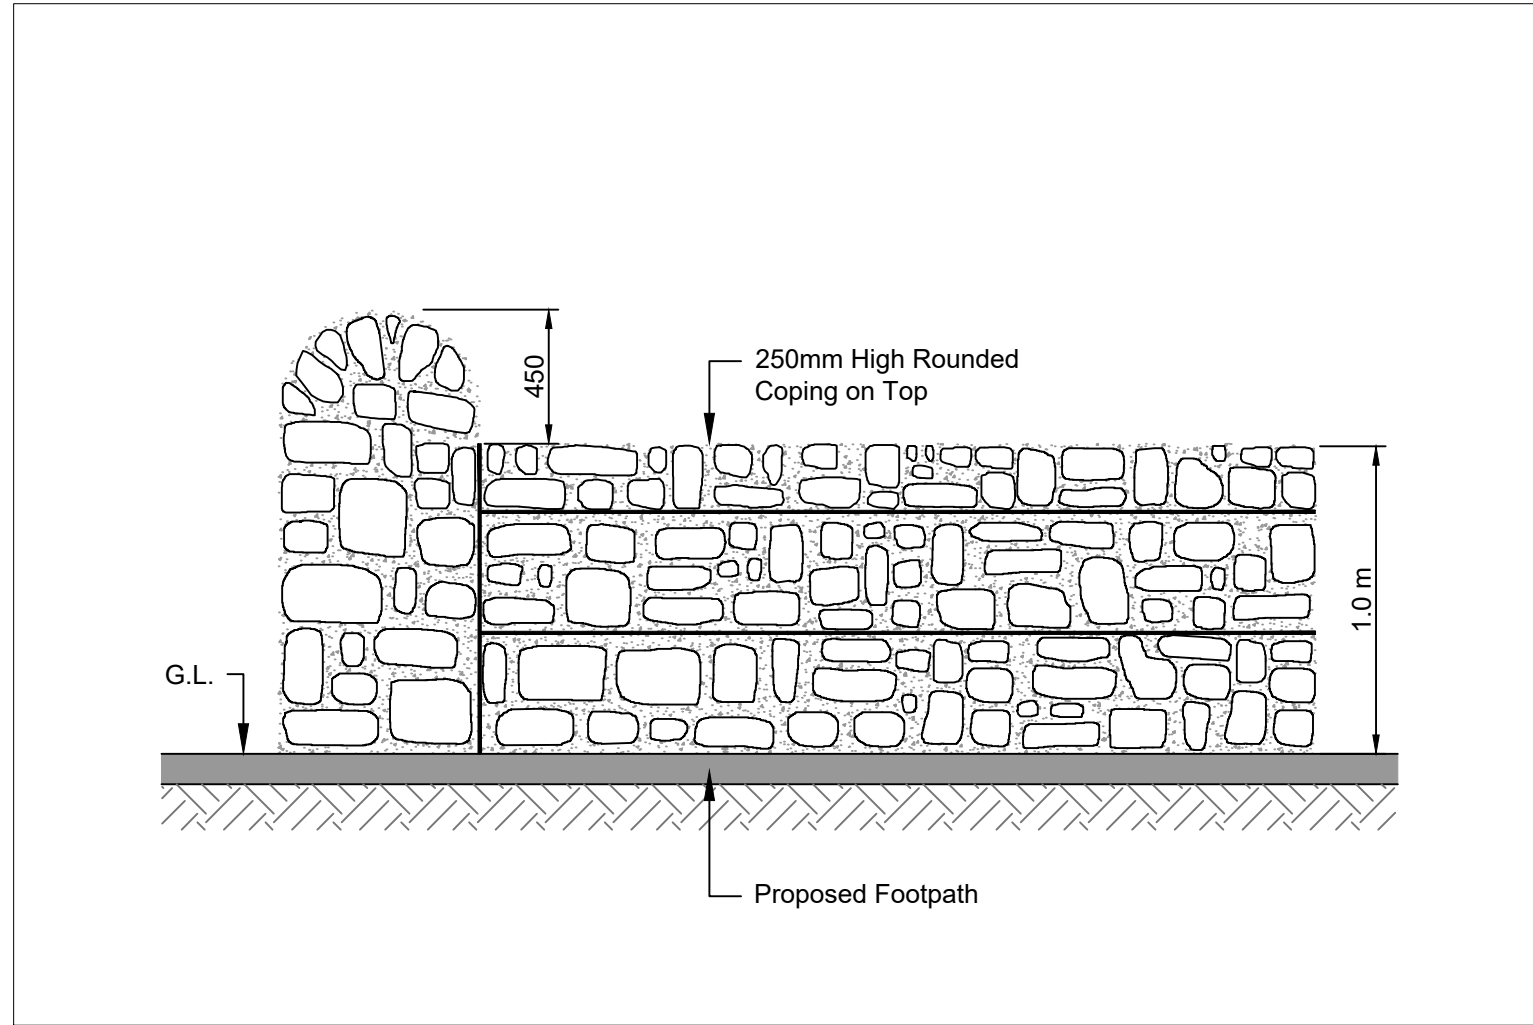

Typical Elevation  
Proposed Wall  
1:25

GENERAL NOTES

1. This drawing is the property of Meath County Council; it is a confidential document and must not be copied, used, or reproduced without prior written consent.
2. OSI mapping tiles used to produce these maps include, **OS2310C, OS2373A, OS2373A** covering **Ch.0m to Ch.1001m, Ch.1001m to Ch.1310m and Ch.1310m to Ch.1500m** respectively.
3. Unless stated otherwise, all levels refer to Ordnance Survey Datum, Malin Head, and all coordinates refer to Irish Transverse Mercator (ITM) Grid.
4. DO NOT SCALE, use figured dimensions only, if in doubt ask.

|     |            |                   |    |     |     |
|-----|------------|-------------------|----|-----|-----|
|     |            |                   |    |     |     |
|     |            |                   |    |     |     |
|     |            |                   |    |     |     |
| P1  | 19/10/2022 | Initial Issue     | HL | PMc | PP  |
| No. | Date       | Amendment / Issue | Dm | Chk | App |

Stage: PART 8 - PLANNING


Comhairle Chontae na Mí  
**Meath**  
County Council  
Buvinda House, Dublin Road, Navan, Co Meath C15 Y291  
T: 046 909 7000 F: 046 909 7001 W: www.meath.ie

Project:  
**N52 Calliaghstown  
Road Safety Improvement  
Scheme**


Title:  
**Proposed Wall Alignment  
at Ch 620m - 665m**

|                                 |                           |                          |
|---------------------------------|---------------------------|--------------------------|
| Drawn by:<br>H.Lall             | Checked by:<br>P.McKown   | Approved by:<br>P.Phelan |
| File Reference: TRA-06-04-05-99 |                           |                          |
| Scale: 1:100 @ A1<br>1:200 @ A3 | Drg. No:<br><b>DG8106</b> | Rev:<br><b>P1</b>        |
| Date: 19/10/2022                |                           |                          |




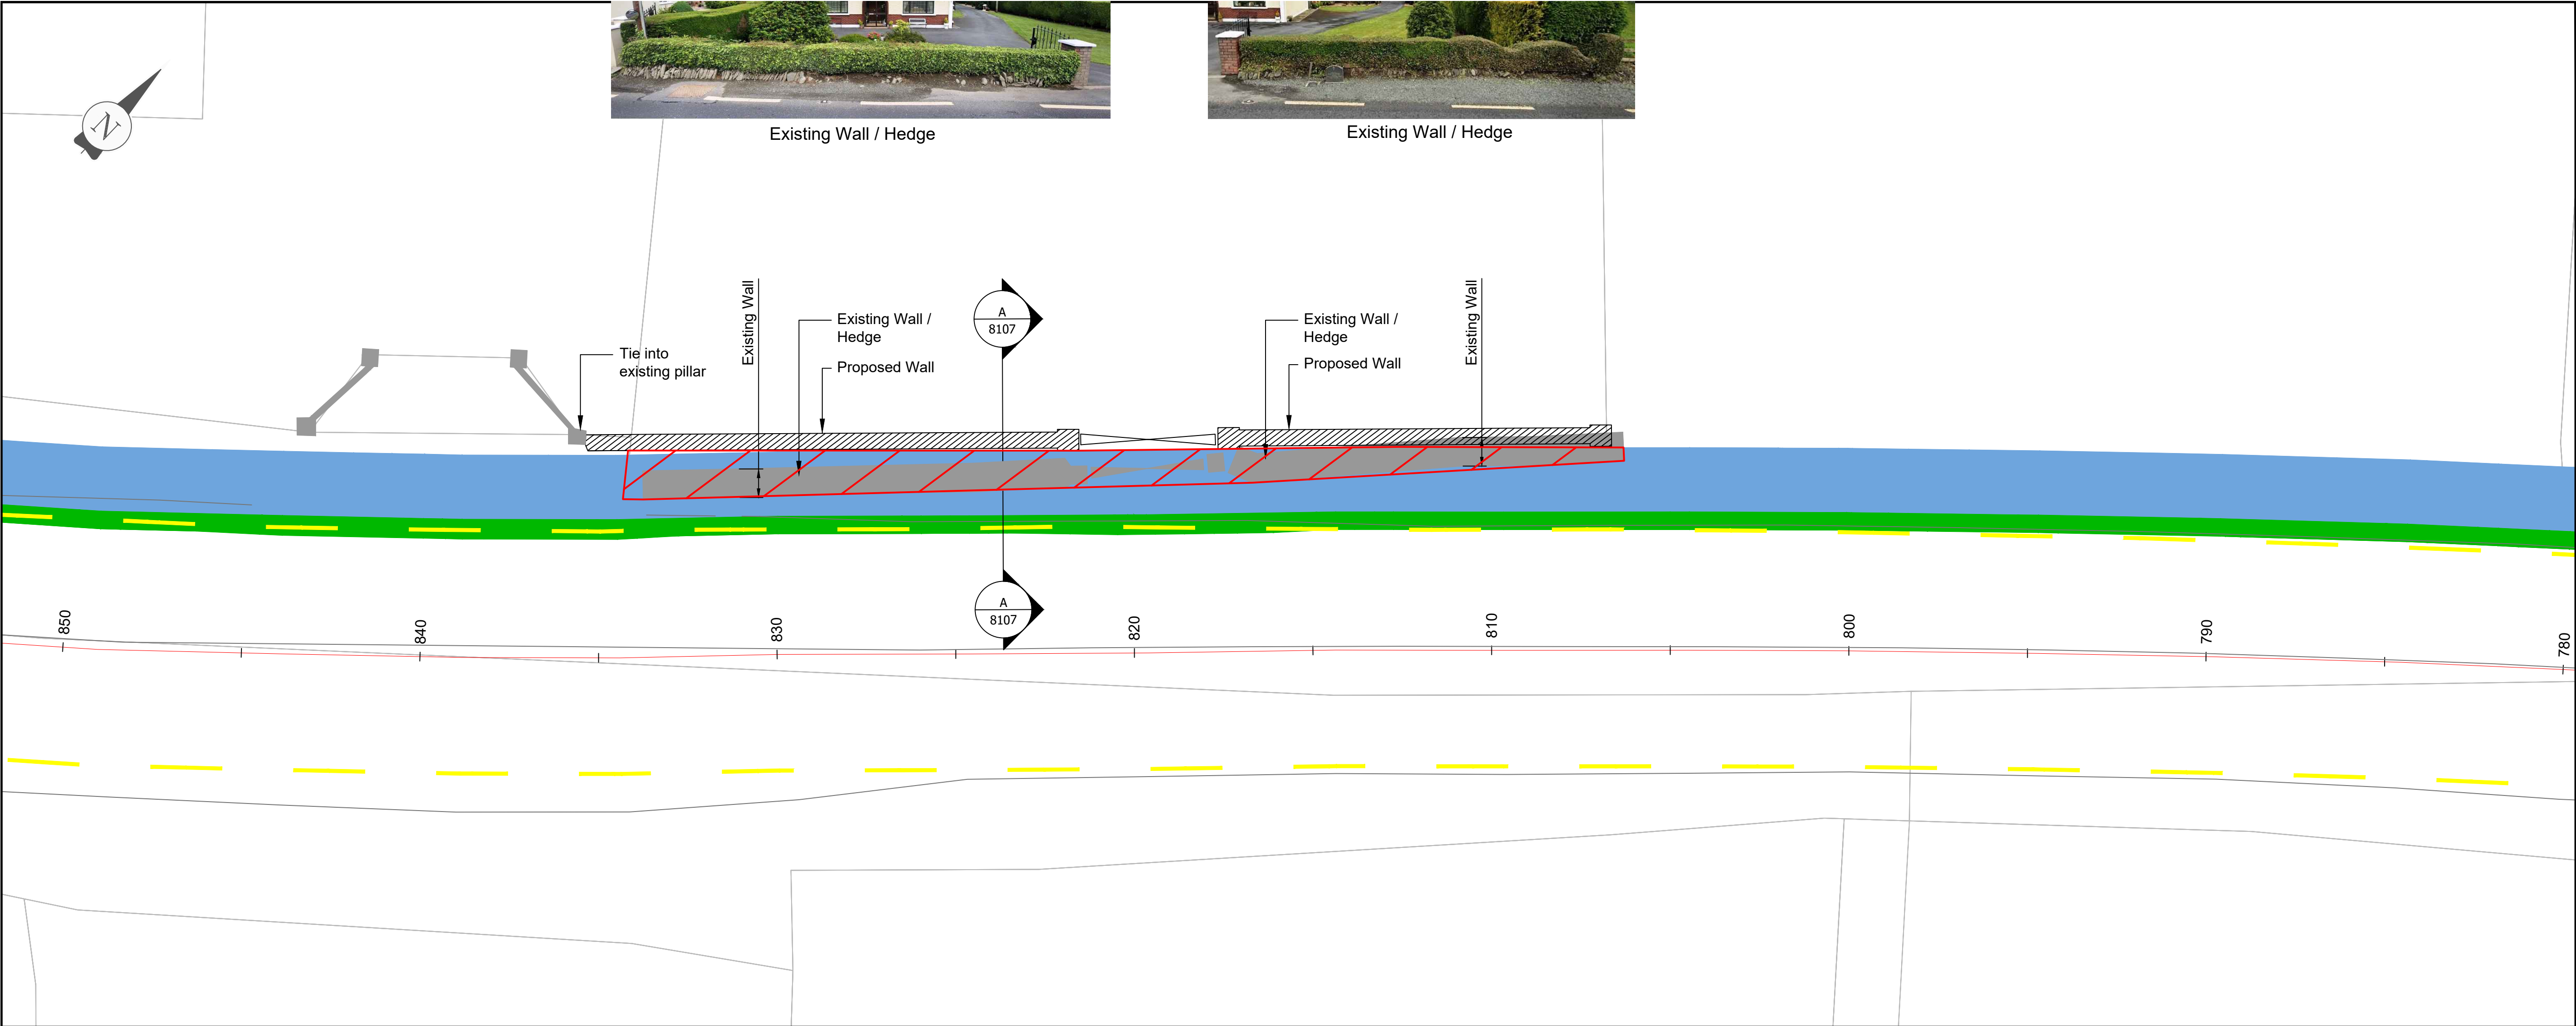


Plan  
1:100

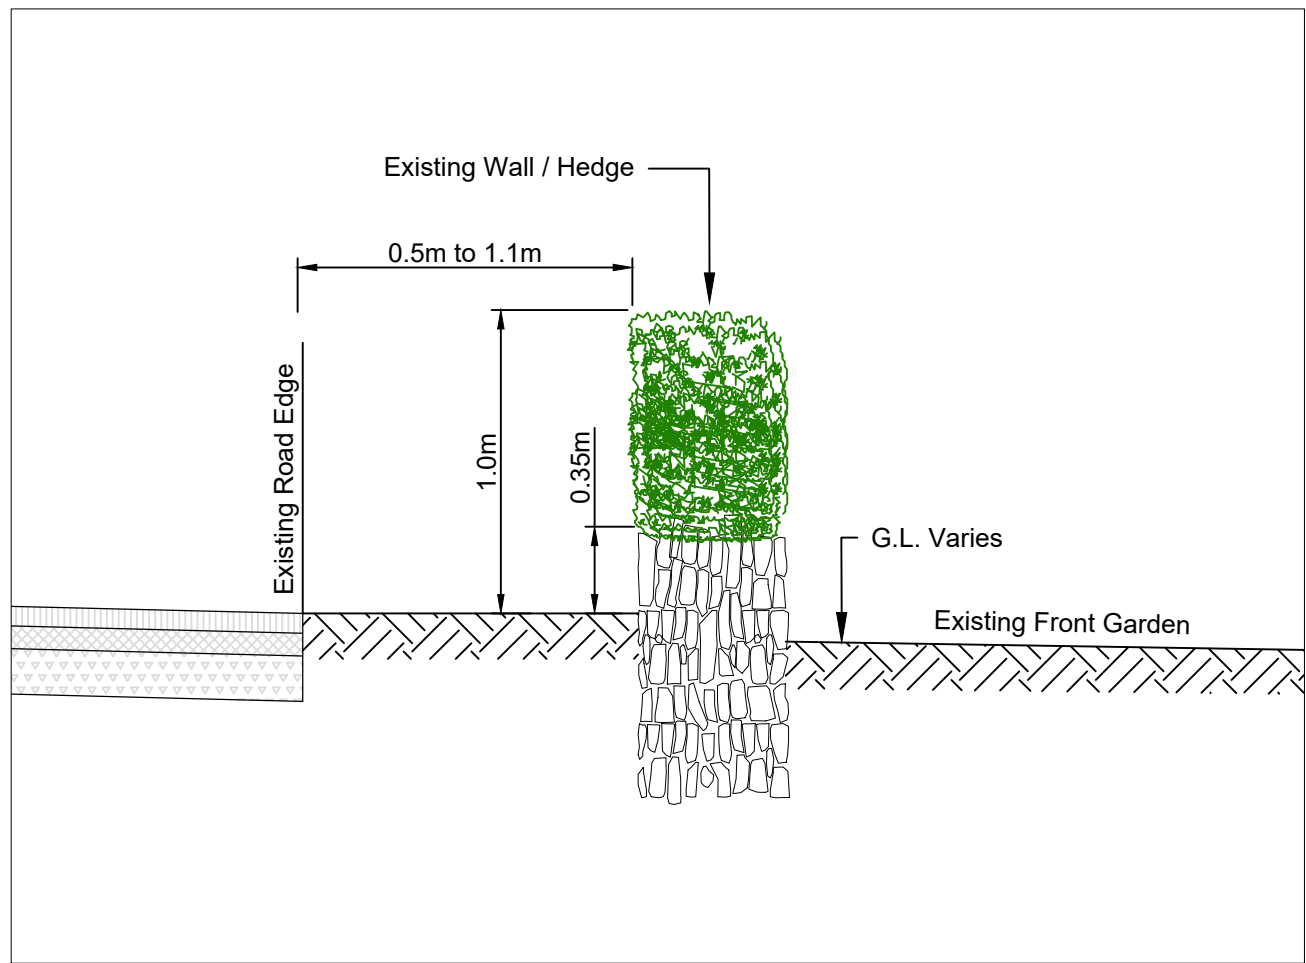

Section A - A  
Existing Wall Alignment  
1:25

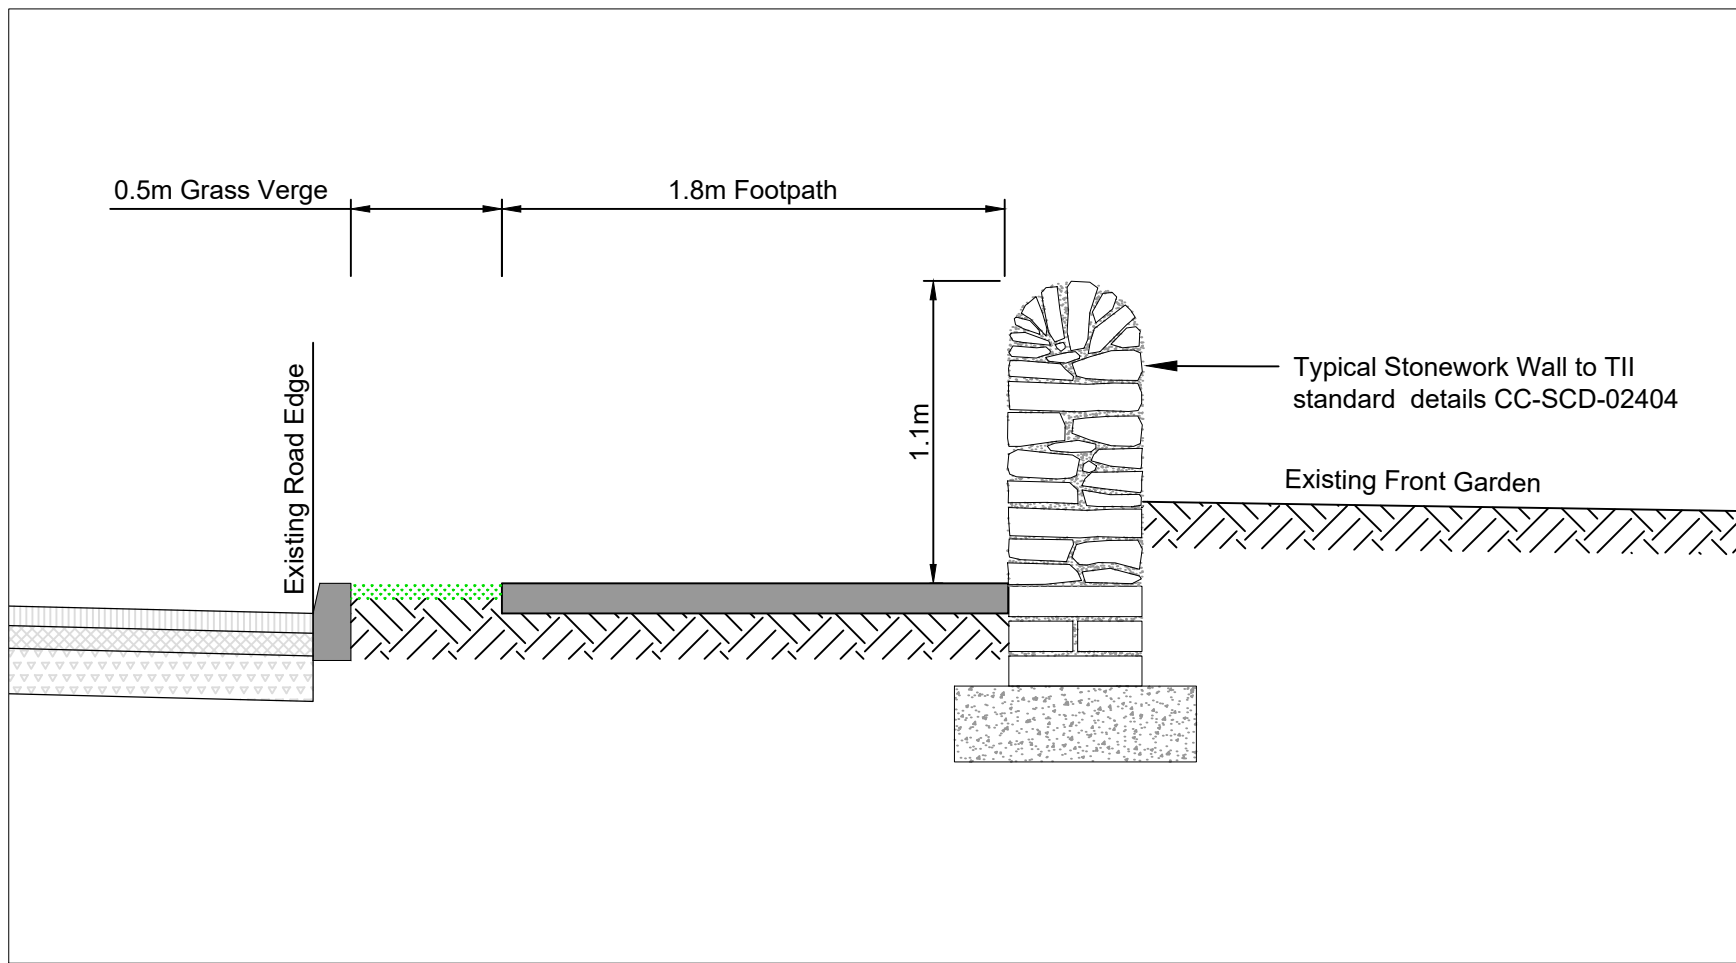

Section A - A  
Proposed Wall Alignment  
1:25

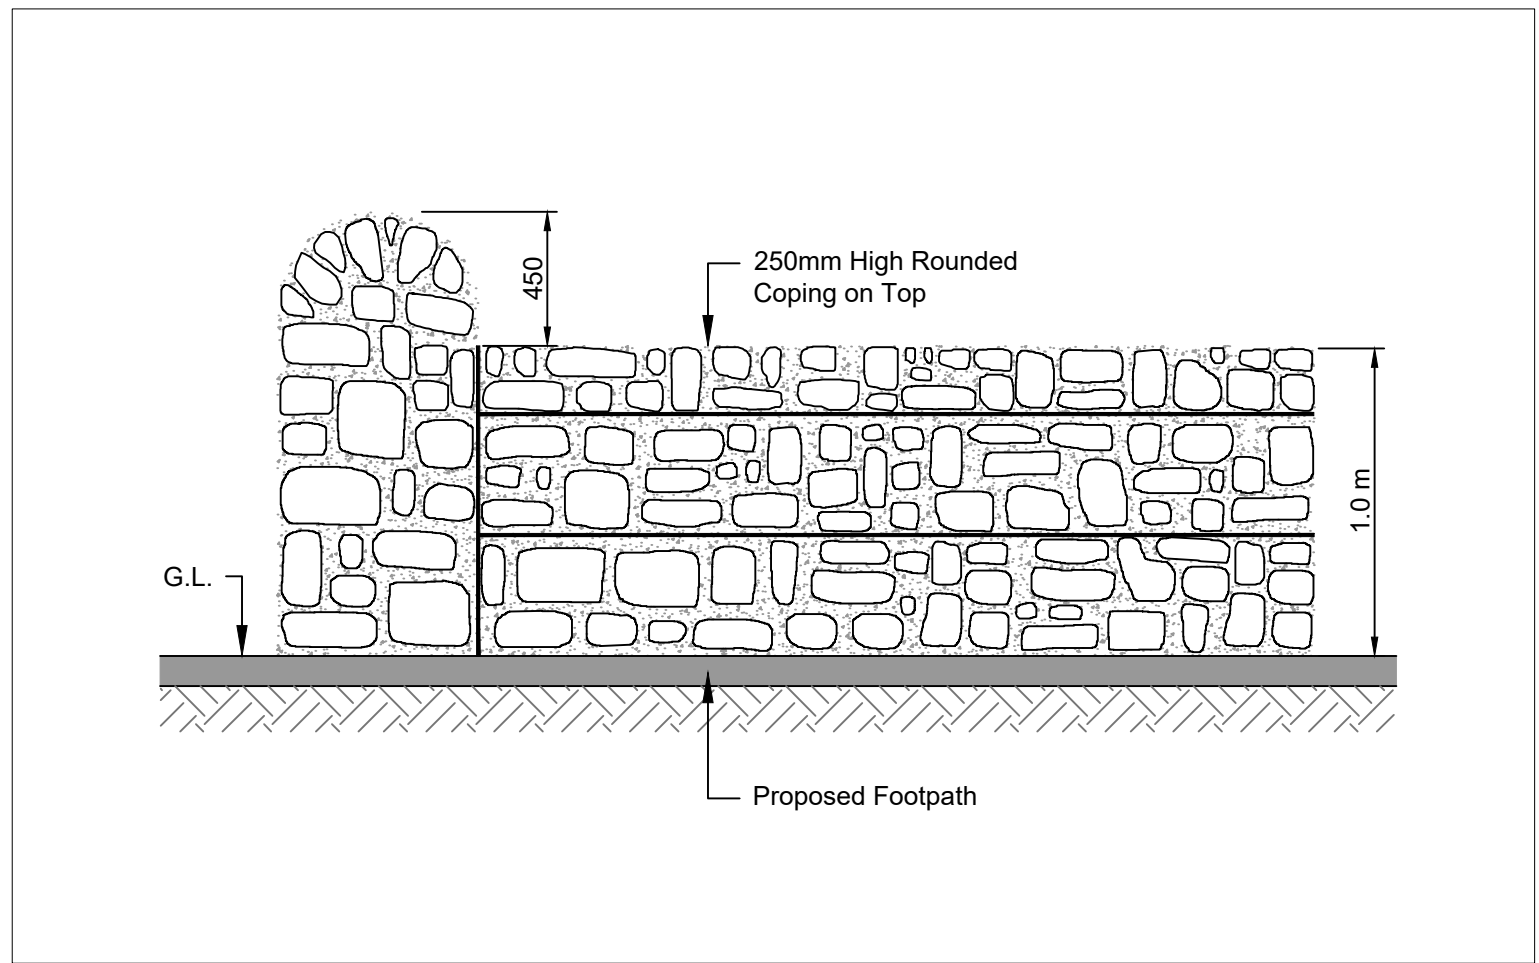

Typical Elevation  
Proposed Wall  
1:25

GENERAL NOTES

1. This drawing is the property of Meath County Council, it is a confidential document and must not be copied, used, or reproduced without prior written consent.
2. OSI mapping tiles used to produce these maps include, **OS2310C, OS2373A, OS2373A** covering **Ch.0m to Ch.1001m, Ch.1001m to Ch.1310m and Ch.1310m to Ch.1500m** respectively.
3. Unless stated otherwise, all levels refer to Ordnance Survey Datum, Malin Head, and all coordinates refer to Irish Transverse Mercator (ITM) Grid.
4. DO NOT SCALE, use figured dimensions only, if in doubt ask.

|     |            |                   |     |     |     |
|-----|------------|-------------------|-----|-----|-----|
|     |            |                   |     |     |     |
|     |            |                   |     |     |     |
|     |            |                   |     |     |     |
| P1  | 19/10/2022 | Initial Issue     | HL  | PMc | PP  |
| No. | Date       | Amendment / Issue | Drm | Chk | App |

Stage: PART 8 - PLANNING

Comhairle Chontae na Mí  
**Meath**  
County Council


Buvinda House, Dublin Road, Navan, Co Meath C15 Y291  
T: 046 909 7000 F: 046 909 7001 W: www.meath.ie

Project:  
**N52 Calliaghstown  
Road Safety Improvement  
Scheme**


Title:  
**Proposed Wall Alignment  
at Ch 805m - 840m**

|                                 |                           |                          |
|---------------------------------|---------------------------|--------------------------|
| Drawn by:<br>H.Lall             | Checked by:<br>P.McKown   | Approved by:<br>P.Phelan |
| File Reference: TRA-06-04-05-99 |                           |                          |
| Scale: 1:100 @ A1<br>1:200 @ A3 | Drg. No:<br><b>DG8107</b> | Rev:<br><b>P1</b>        |
| Date: 19/10/2022                |                           |                          |



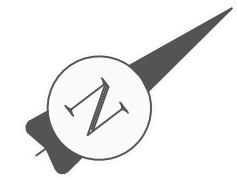


Existing Wall / Hedge

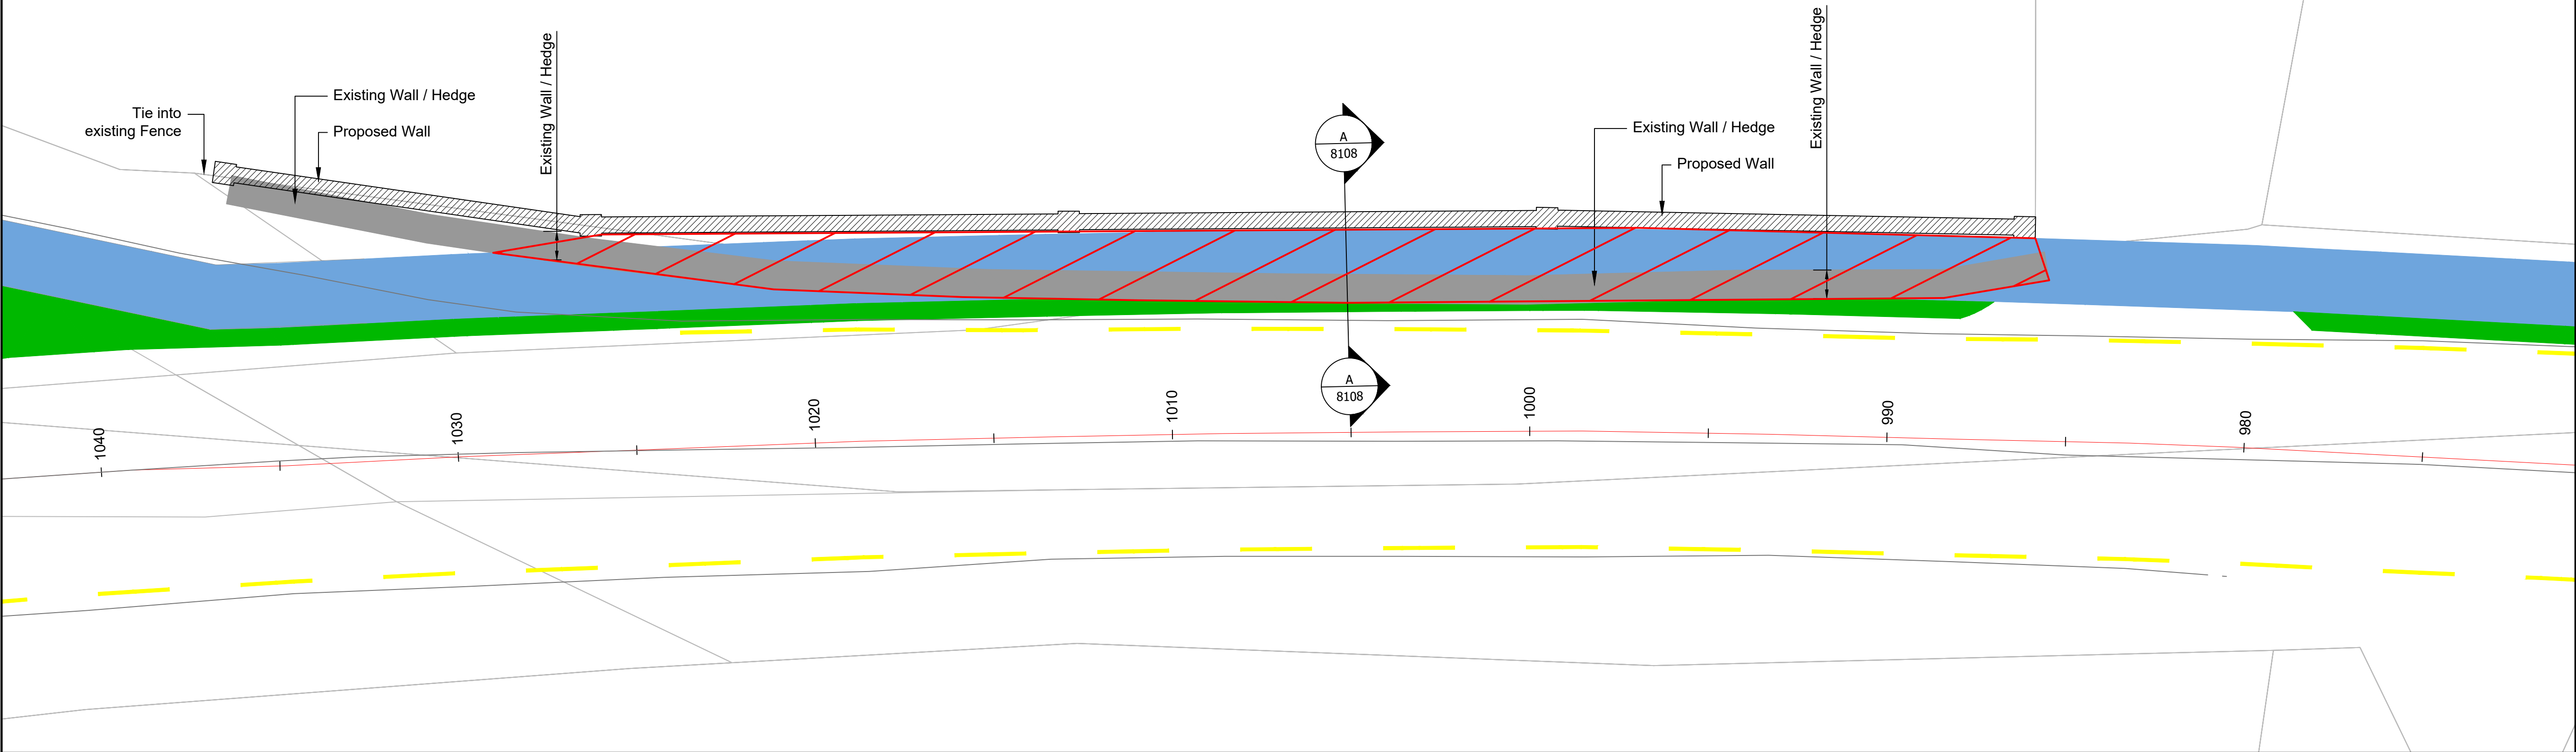


Plan

1:100

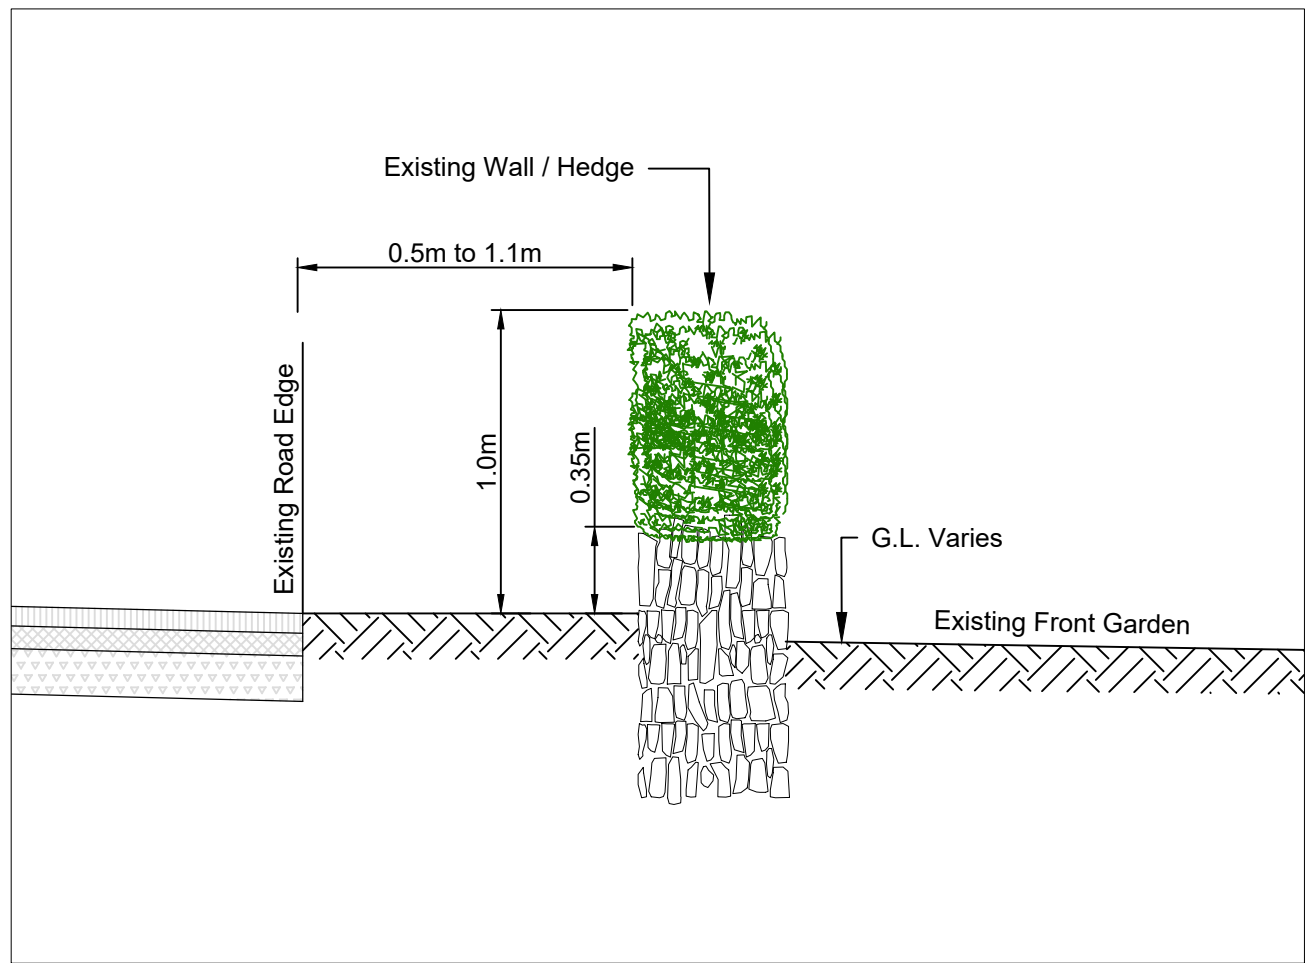


Section A - A  
Existing Wall Alignment

1:25

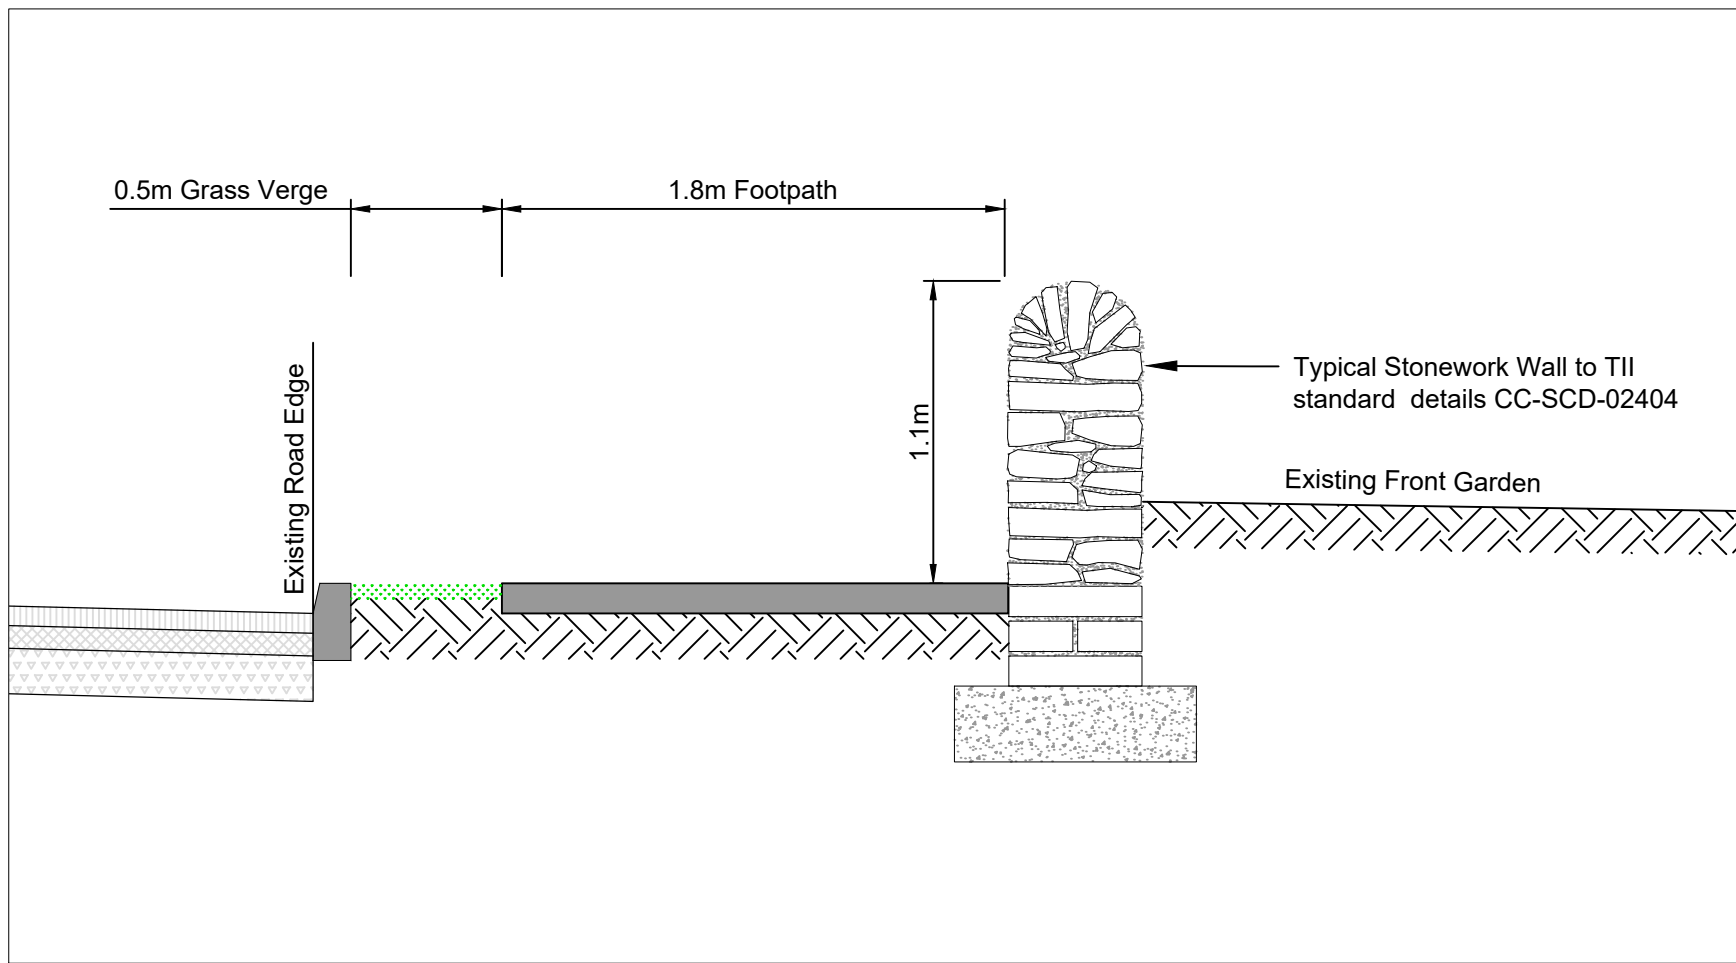

Section A - A  
Proposed Wall Alignment

1:25

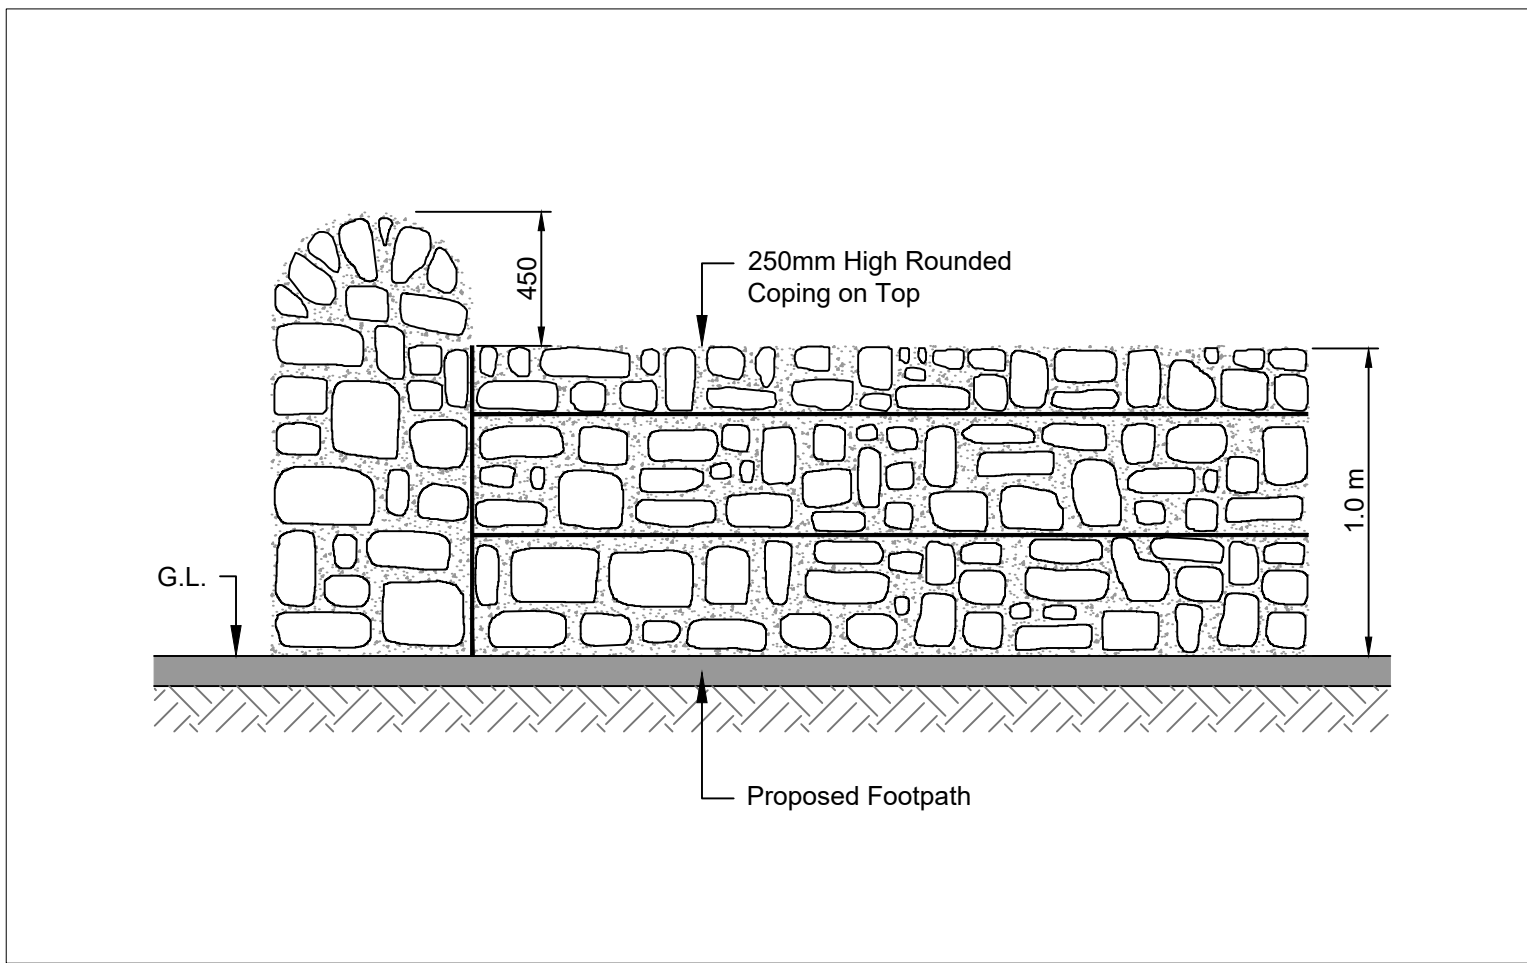

Typical Elevation  
Proposed Wall

1:25

GENERAL NOTES

1. This drawing is the property of Meath County Council, it is a confidential document and must not be copied, used, or reproduced without prior written consent.
2. OSI mapping tiles used to produce these maps include, **OS2310C, OS2373A, OS2373A** covering **Ch.0m to Ch.1001m, Ch.1001m to Ch.1310m and Ch.1310m to Ch.1500m** respectively.
3. Unless stated otherwise, all levels refer to Ordnance Survey Datum, Malin Head, and all coordinates refer to Irish Transverse Mercator (ITM) Grid.
4. DO NOT SCALE, use figured dimensions only, if in doubt ask.

|     |            |                   |     |     |     |
|-----|------------|-------------------|-----|-----|-----|
|     |            |                   |     |     |     |
|     |            |                   |     |     |     |
|     |            |                   |     |     |     |
| P1  | 19/10/2022 | Initial Issue     | HL  | PMc | PP  |
| No. | Date       | Amendment / Issue | Drm | Chk | App |

Stage: PART 8 - PLANNING

Comhairle Chontae na Mí  
**Meath**  
County Council


Buvinda House, Dublin Road, Navan, Co Meath C15 Y291  
T: 046 909 7000 F: 046 909 7001 W: www.meath.ie

Project:  
**N52 Calliaghstown  
Road Safety Improvement  
Scheme**


Title:  
**Proposed Wall Alignment  
at Ch 985m - 1040m**

|                                 |                           |                          |
|---------------------------------|---------------------------|--------------------------|
| Drawn by:<br>H.Lall             | Checked by:<br>P.McKown   | Approved by:<br>P.Phelan |
| File Reference: TRA-06-04-05-99 |                           |                          |
| Scale: 1:100 @ A1<br>1:200 @ A3 | Drg. No:<br><b>DG8108</b> | Rev:<br><b>P1</b>        |
| Date: 19/10/2022                |                           |                          |



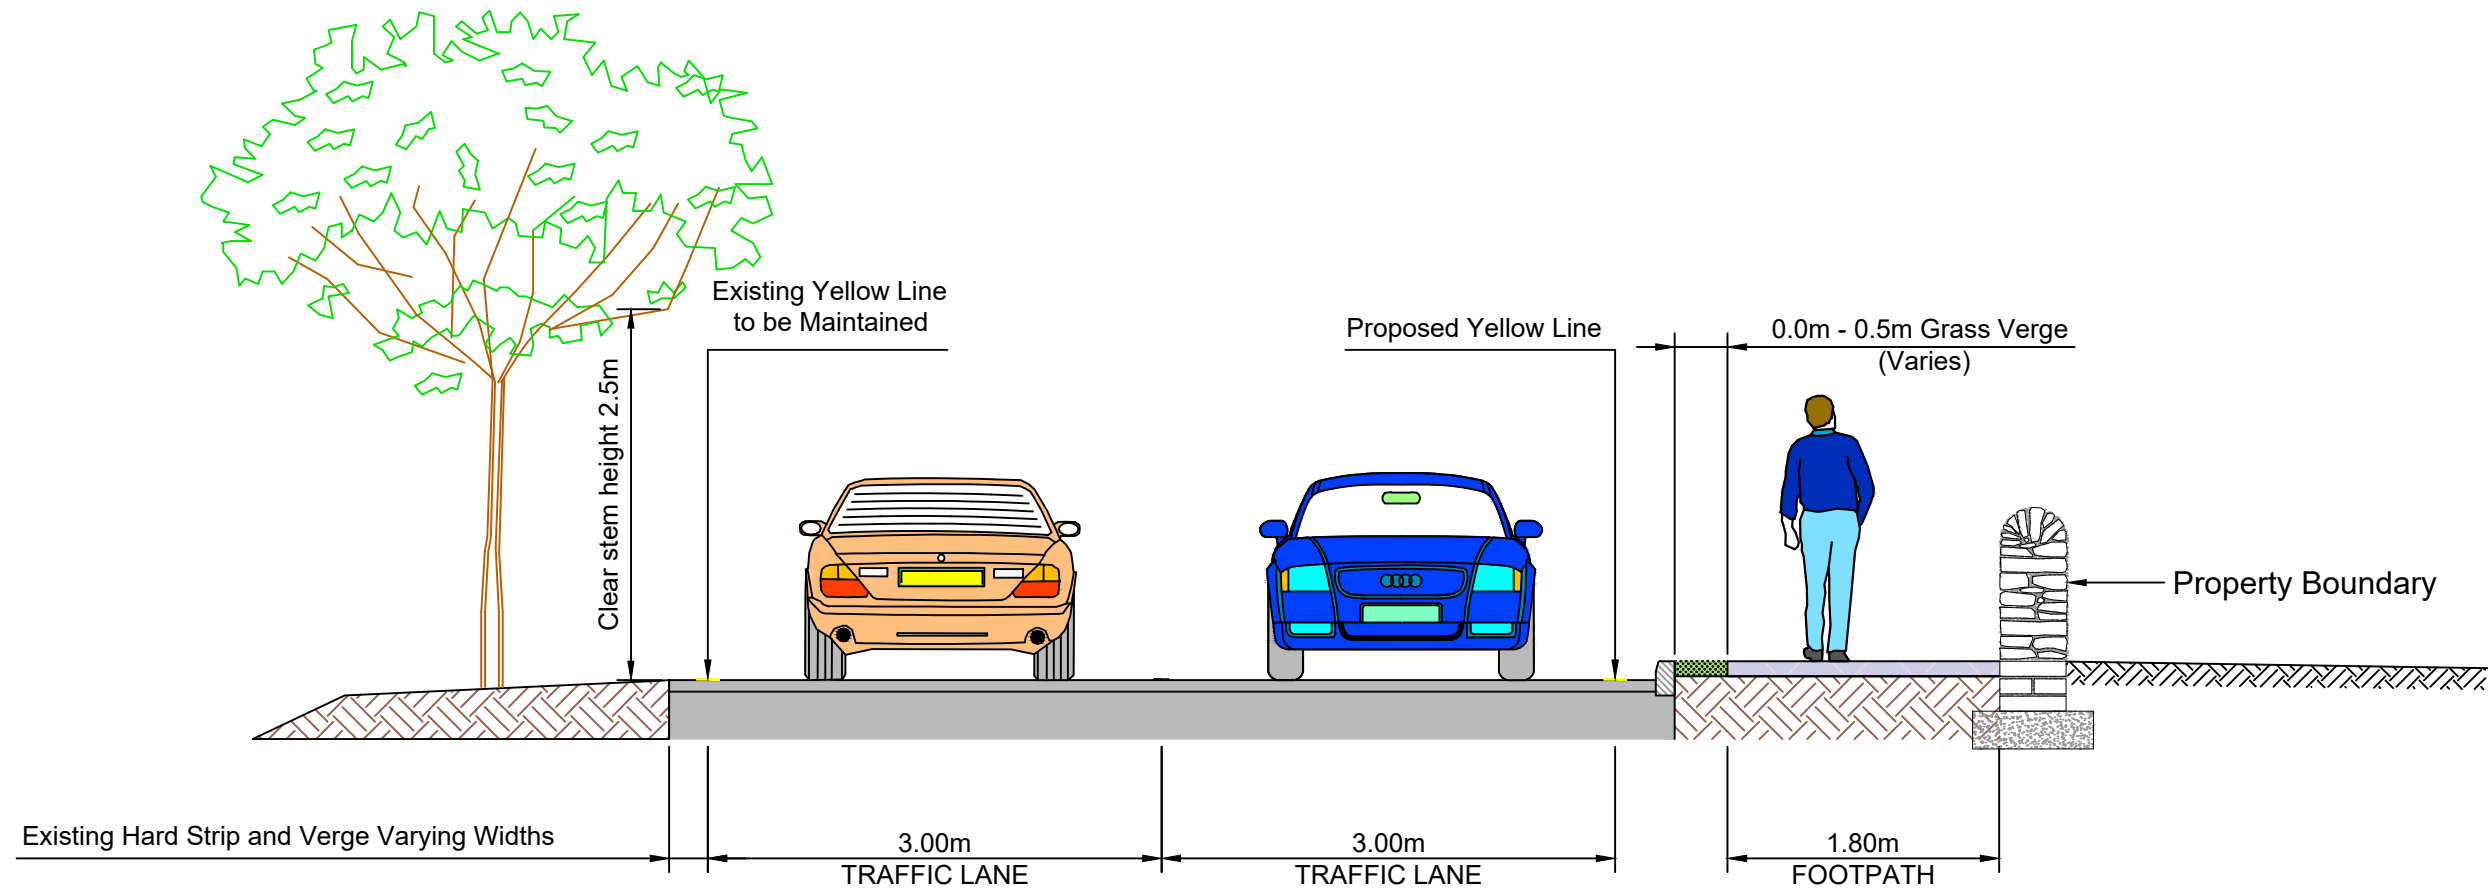

Typical Section  
(Looking West)

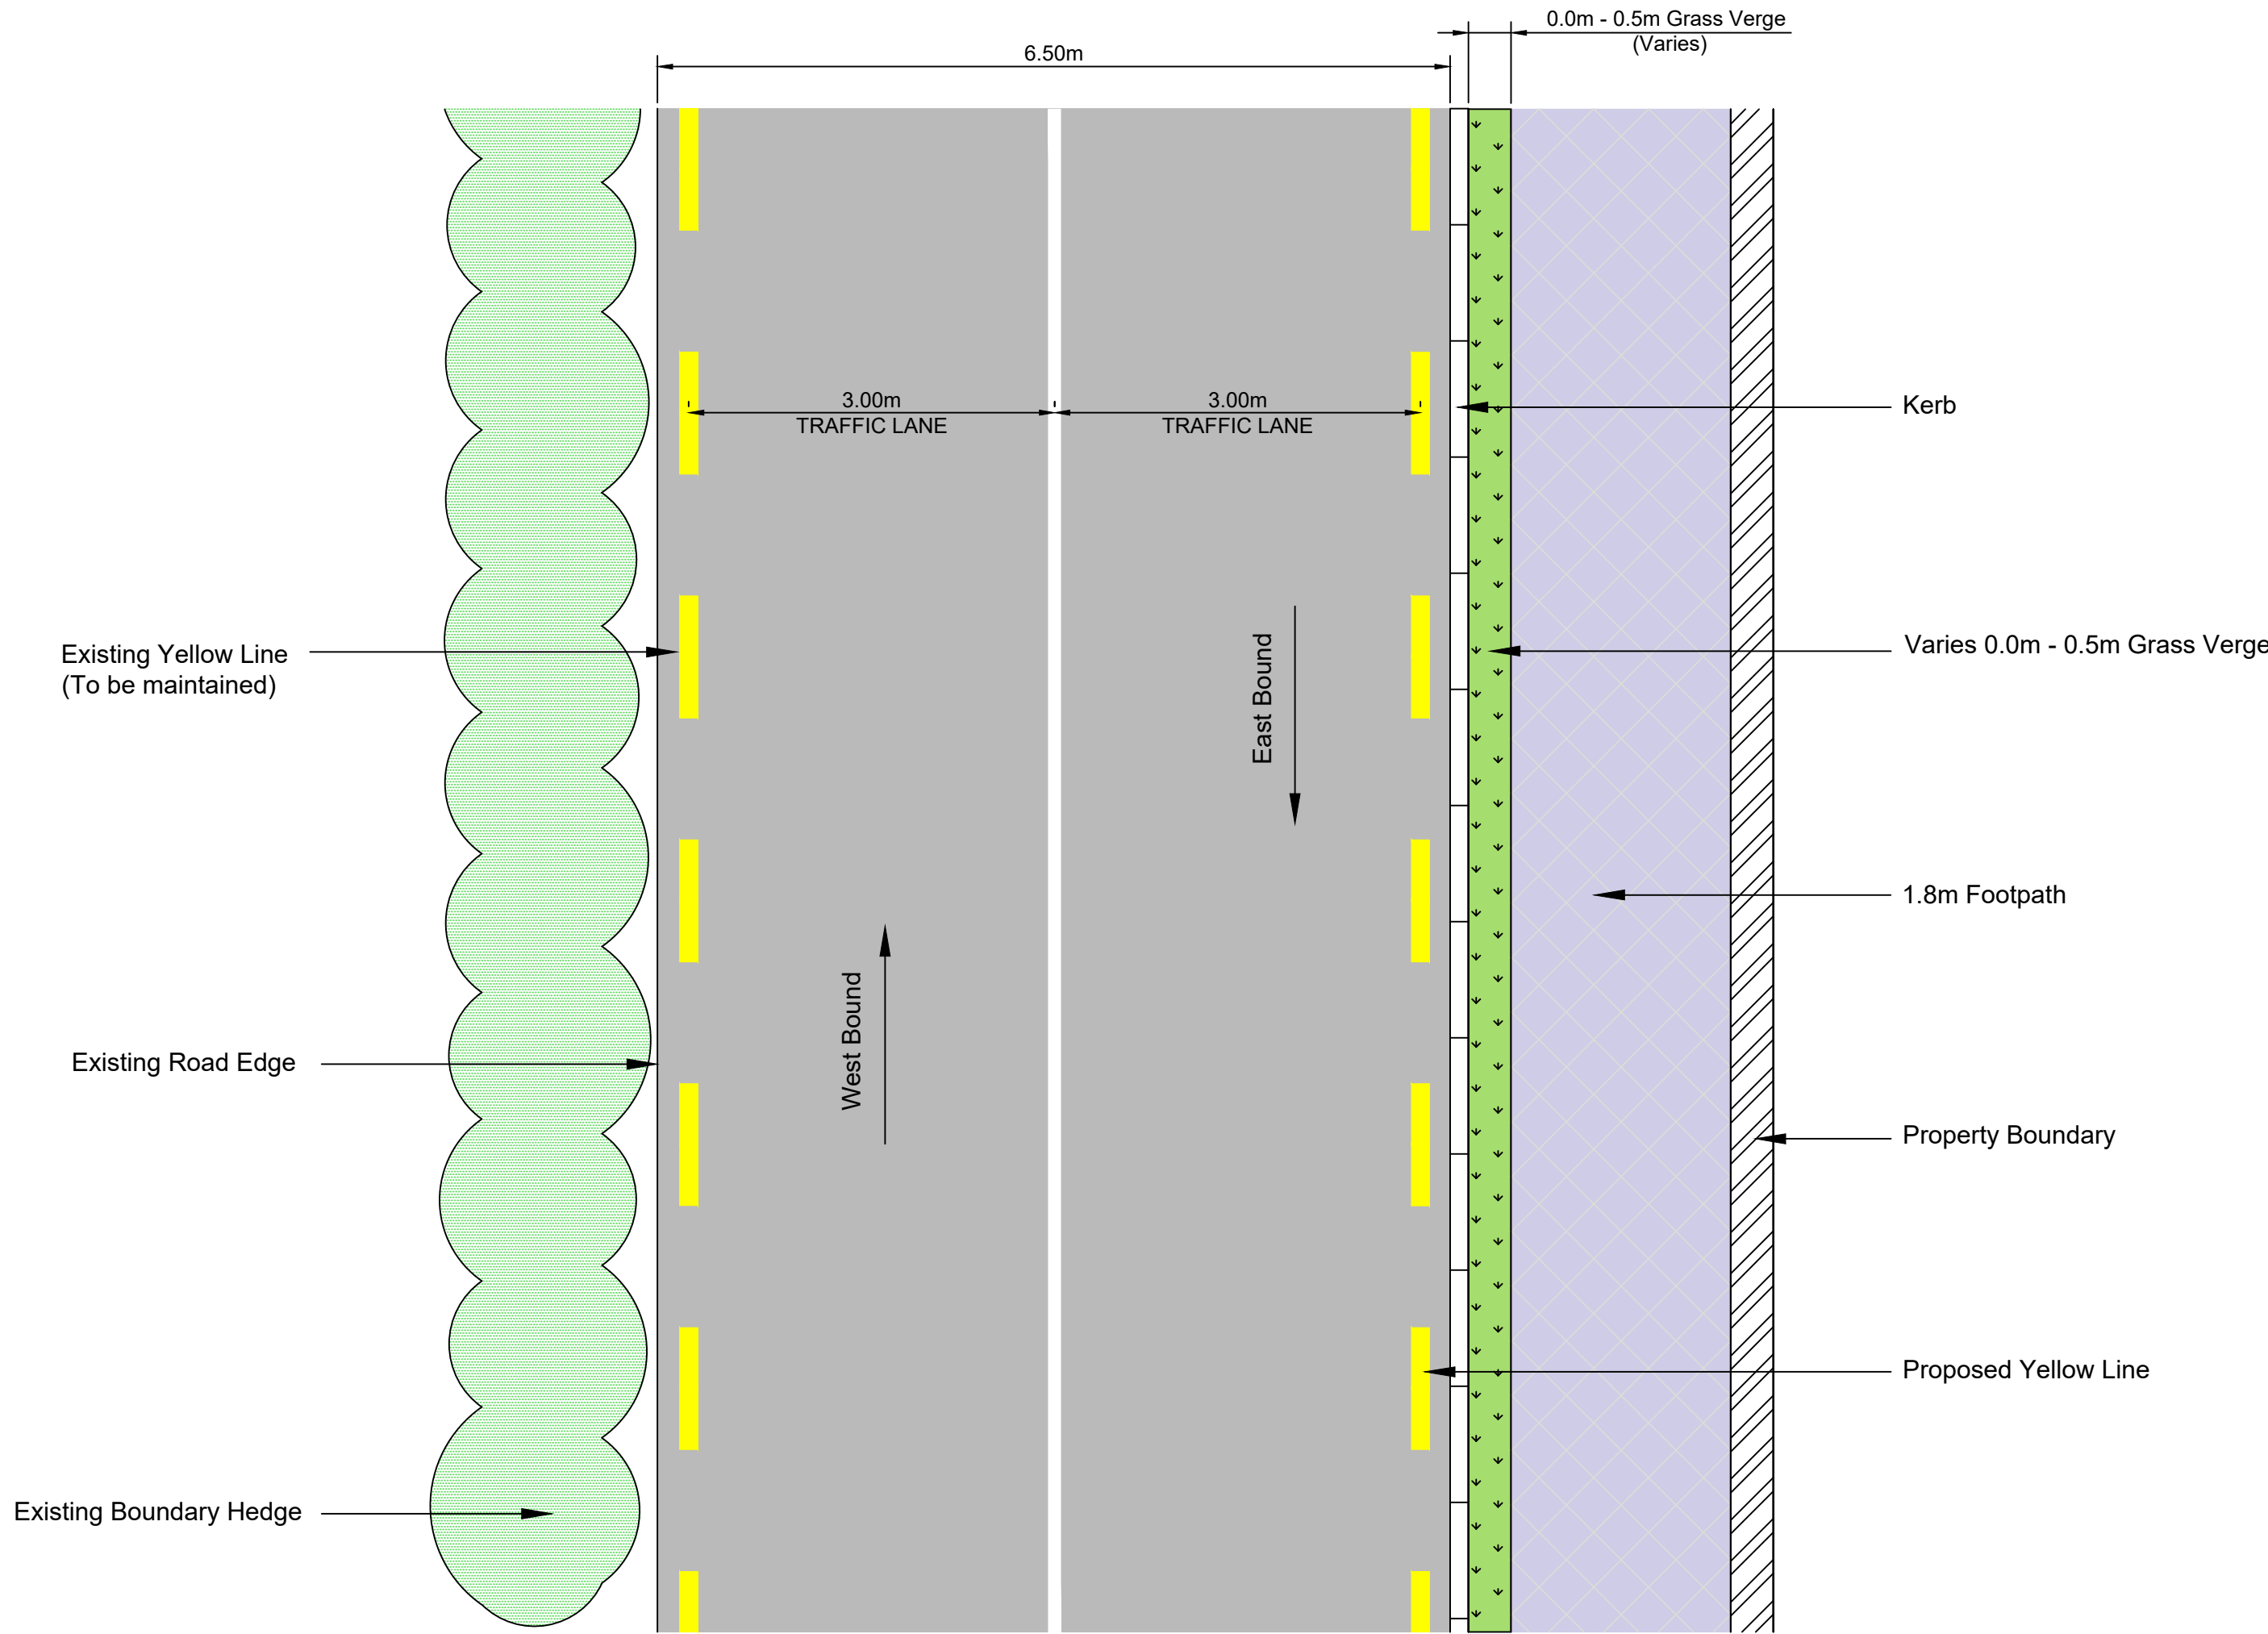

Plan

GENERAL NOTES

1. This drawing is the property of Meath County Council; it is a confidential document and must not be copied, used, or reproduced without prior written consent.
2. OSI mapping tiles used to produce these maps include, **OS2310C, OS2373A, OS2373A** covering **Ch.0m to Ch.1001m, Ch.1001m to Ch.1310m and Ch.1310m to Ch.1500m** respectively.
3. Unless stated otherwise, all levels refer to Ordnance Survey Datum, Malin Head, and all coordinates refer to Irish Transverse Mercator (ITM) Grid.
4. DO NOT SCALE, use figured dimensions only, if in doubt ask.

|     |            |                   |       |     |     |
|-----|------------|-------------------|-------|-----|-----|
|     |            |                   |       |     |     |
|     |            |                   |       |     |     |
|     |            |                   |       |     |     |
| P1  | 12/03/2022 | Planning          | Issue | HL  | FWL |
| No. | Date       | Amendment / Issue | Drm   | Chk | App |

Stage: PART 8 - PLANNING

Comhairle Chontae na Mí

Meath

County Council




Buvinda House, Dublin Road, Navan, Co Meath C15 Y291  
T: 046 909 7000 F: 046 909 7001 W: www.meath.ie

Project:  
**N52 Calliaghstown  
Road Safety Improvement  
Scheme**

Title:  
**Typical 6.5m Carriageway  
Details**

|                                 |                           |                          |
|---------------------------------|---------------------------|--------------------------|
| Drawn by:<br>H.Lall             | Checked by:<br>P.McKown   | Approved by:<br>P.Phelan |
| File Reference: TRA-06-04-05-99 |                           |                          |
| Scale: 1:50 @ A1<br>1:100 @ A1  | Drg. No:<br><b>DG9110</b> | Rev:<br><b>P1</b>        |
| Date: 19/10/2022                |                           |                          |

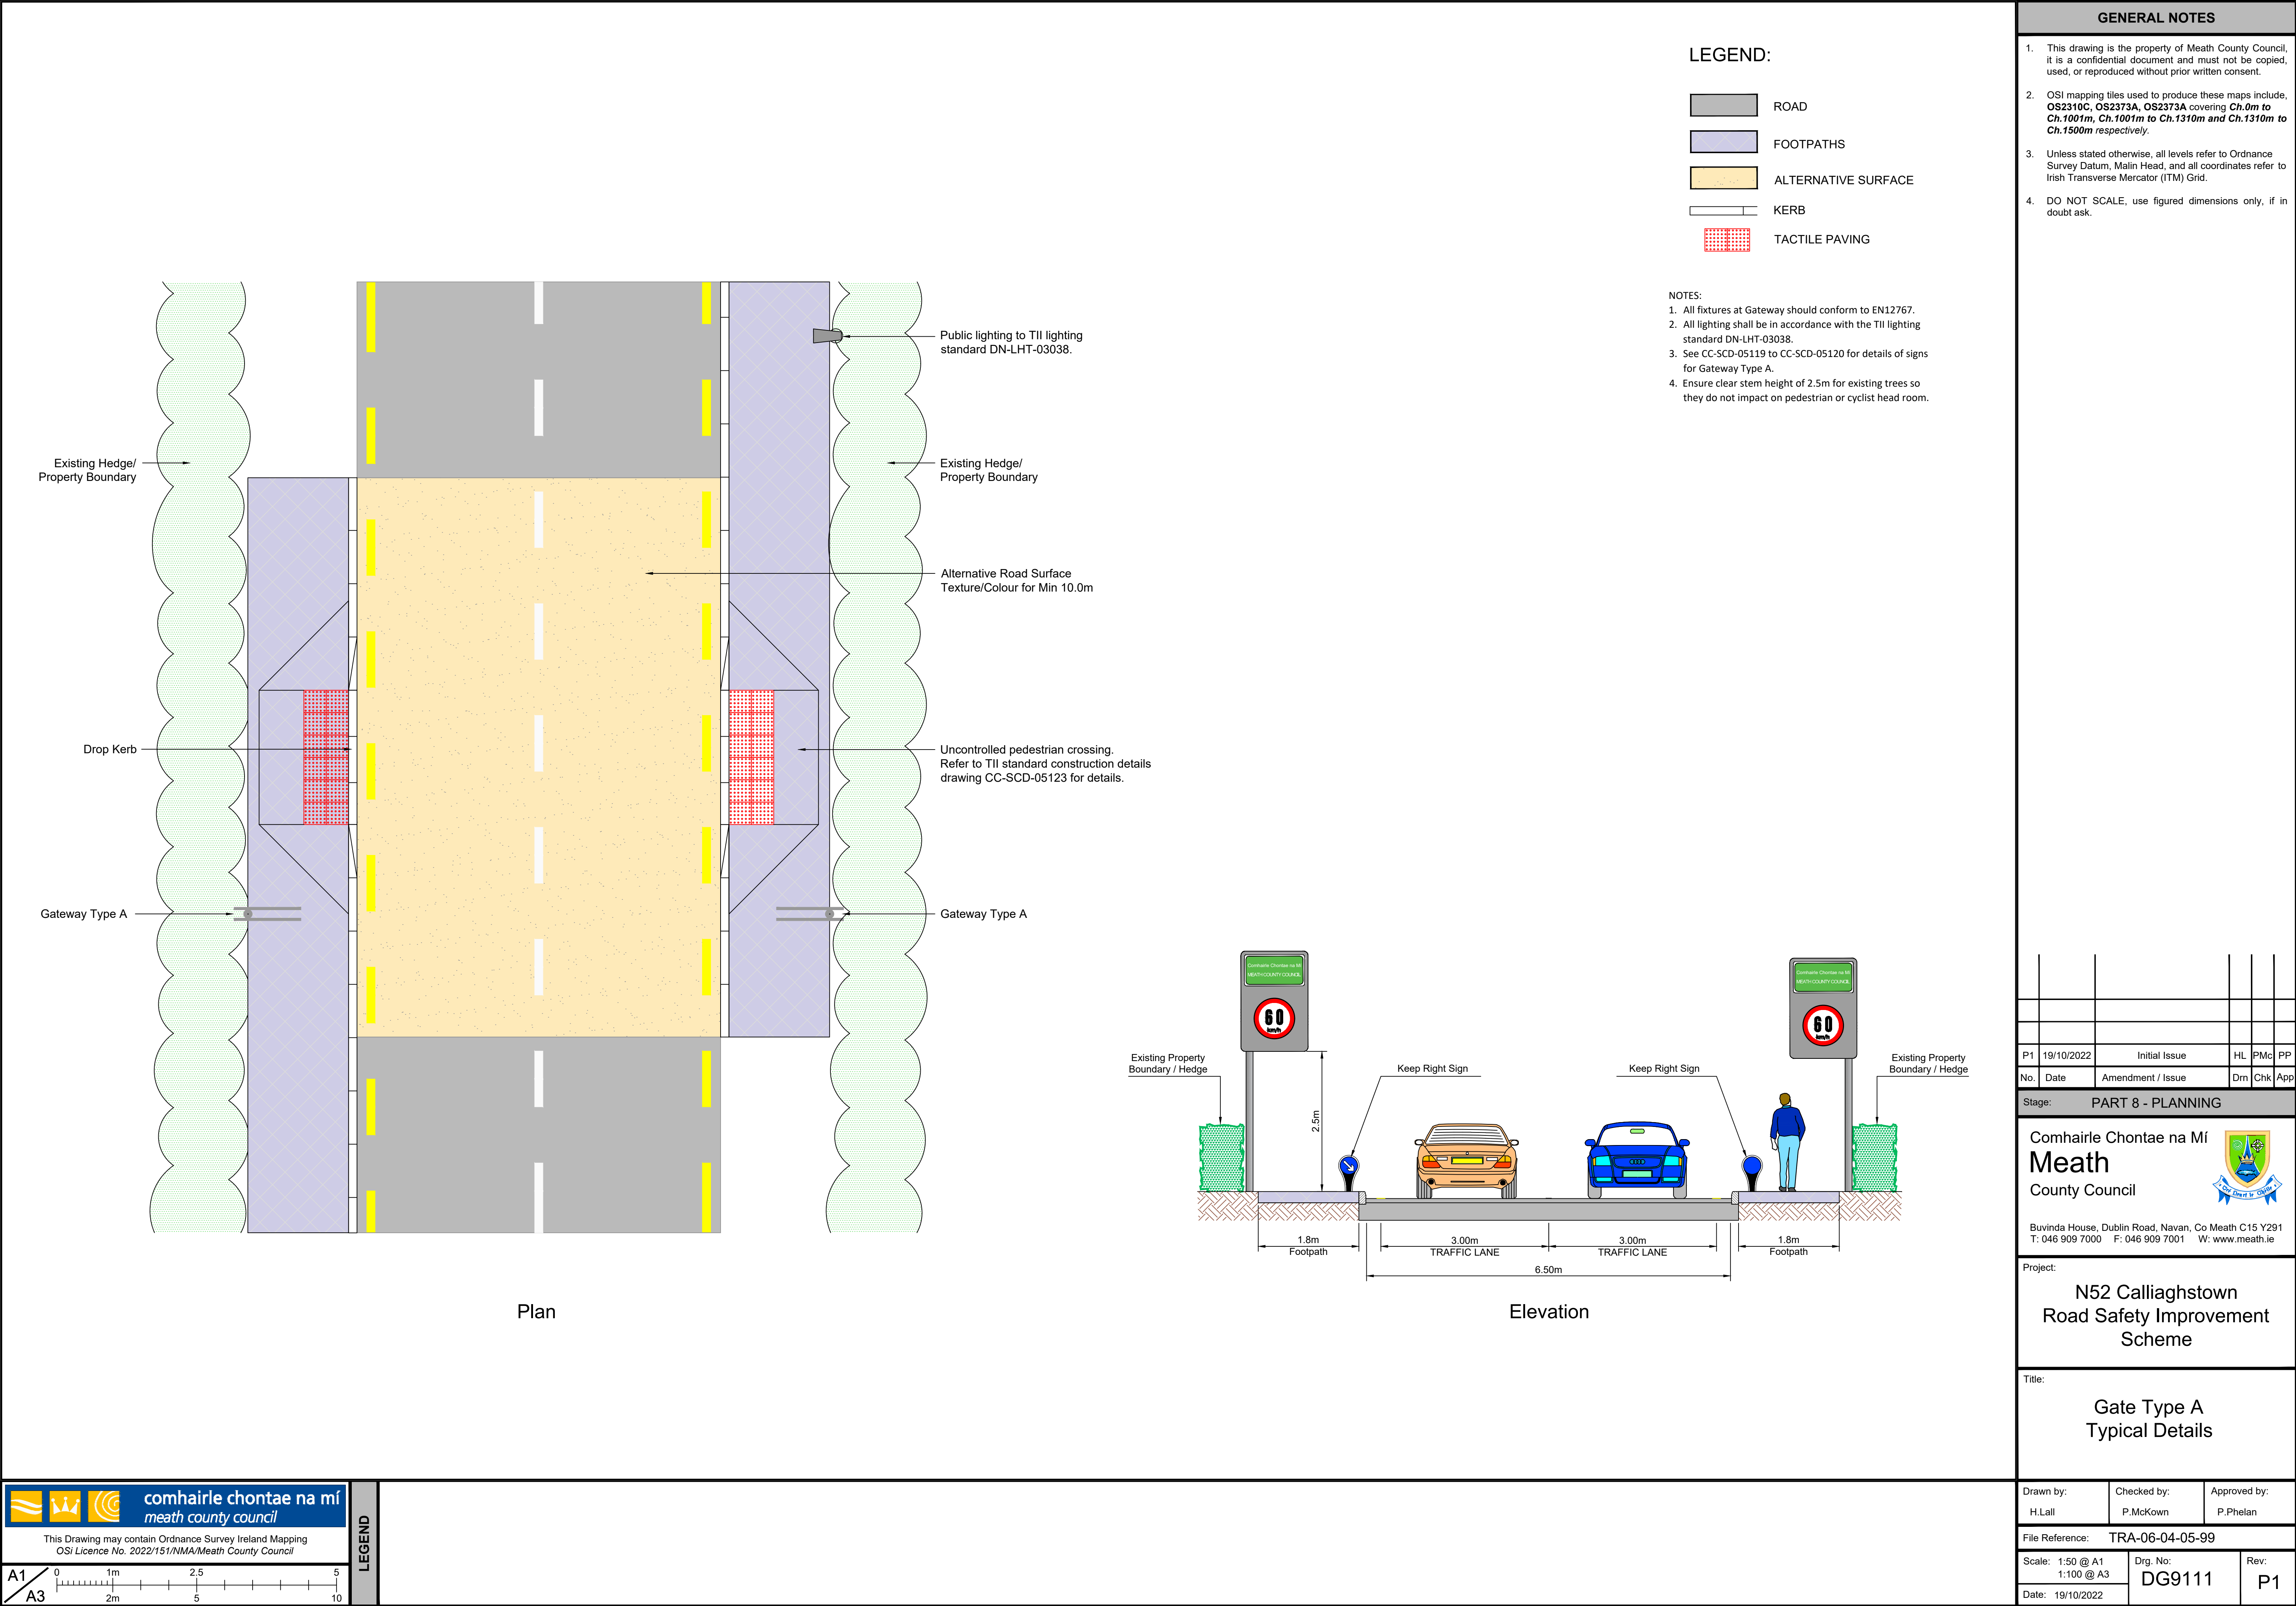

<